



14 Tathra Place Castle Hill, NSW



**SOLD BY IMAN MAKARI 0402 420 168**

SOLD BY IMAN MAKARI 0402 420 168






**Iman Makari**

0402 420 168



**Mitchell Hubbard**

0481 588 181

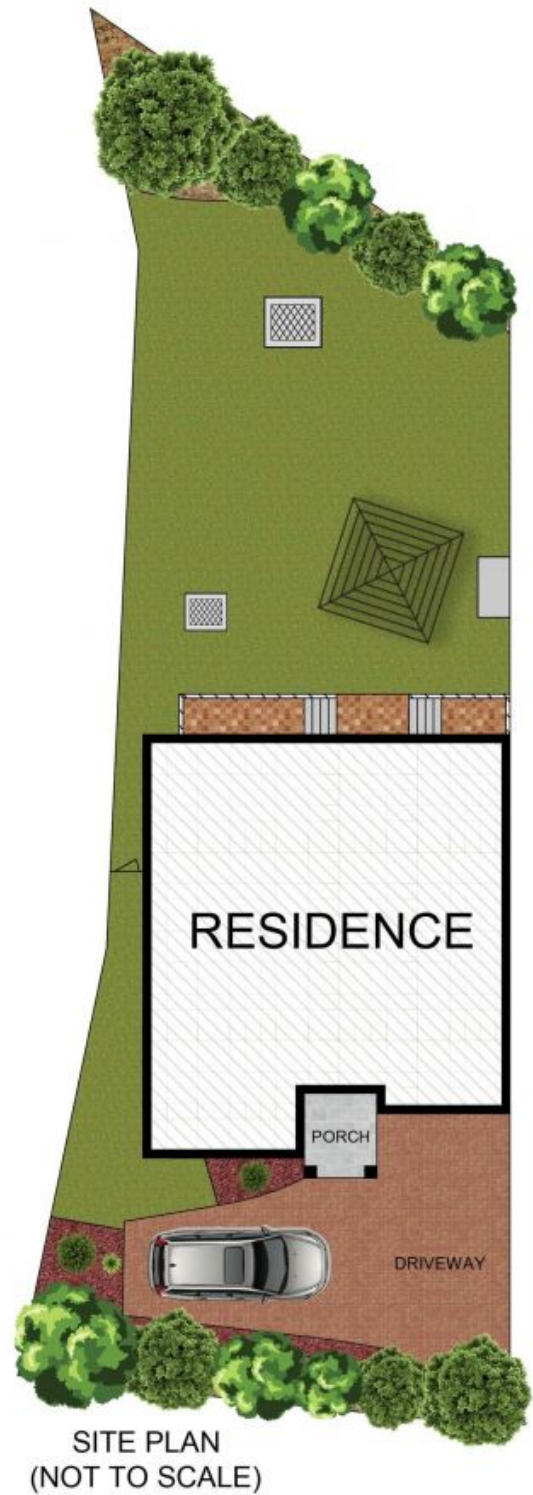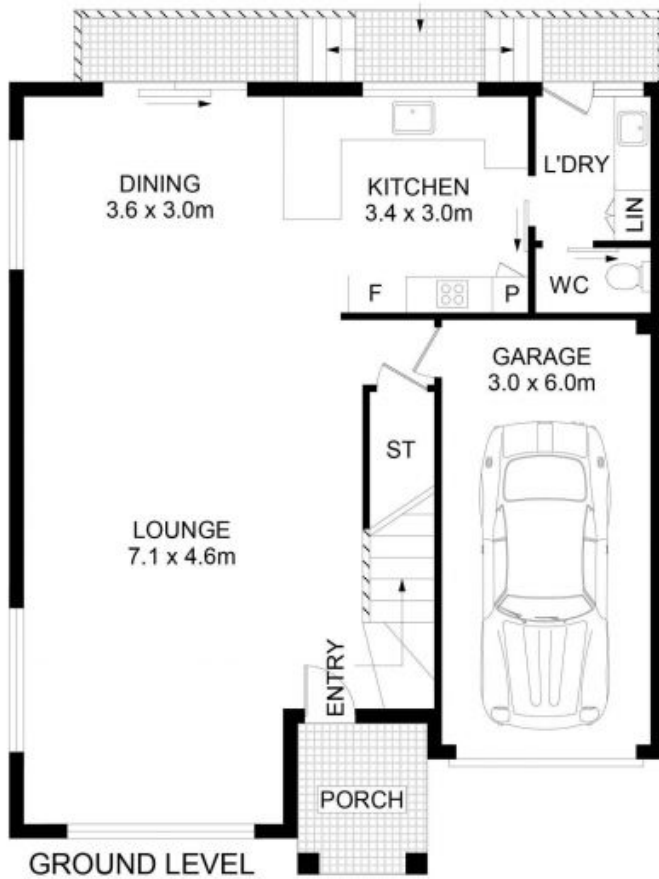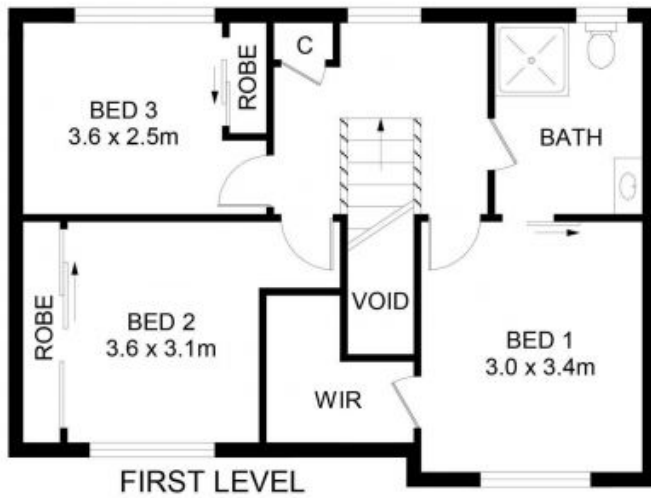

## 14 Tathra Place, Castle Hill

DISCLAIMER: No liability for the accuracy of details contained within our floor plans. All plans are drawn and also checked to the best of our ability, however information contained in our floor plans such as area calculations are approximate, and have not been surveyed or drawn to scale. Our floor plans are for representational purposes only and should be used as such. Do not attempt to refer to our floor plans for structural or detailed information.