

11/459 Church Street North Parramatta, NSW



Modern 2 bedroom unit

Showcasing a modern two bedroom unit within a secure complex featuring secure entrance, lift access and secure basement parking.



Price: \$450.00 pw

Available Date: 11/05/2020



Errol Taufia

0405 743 400

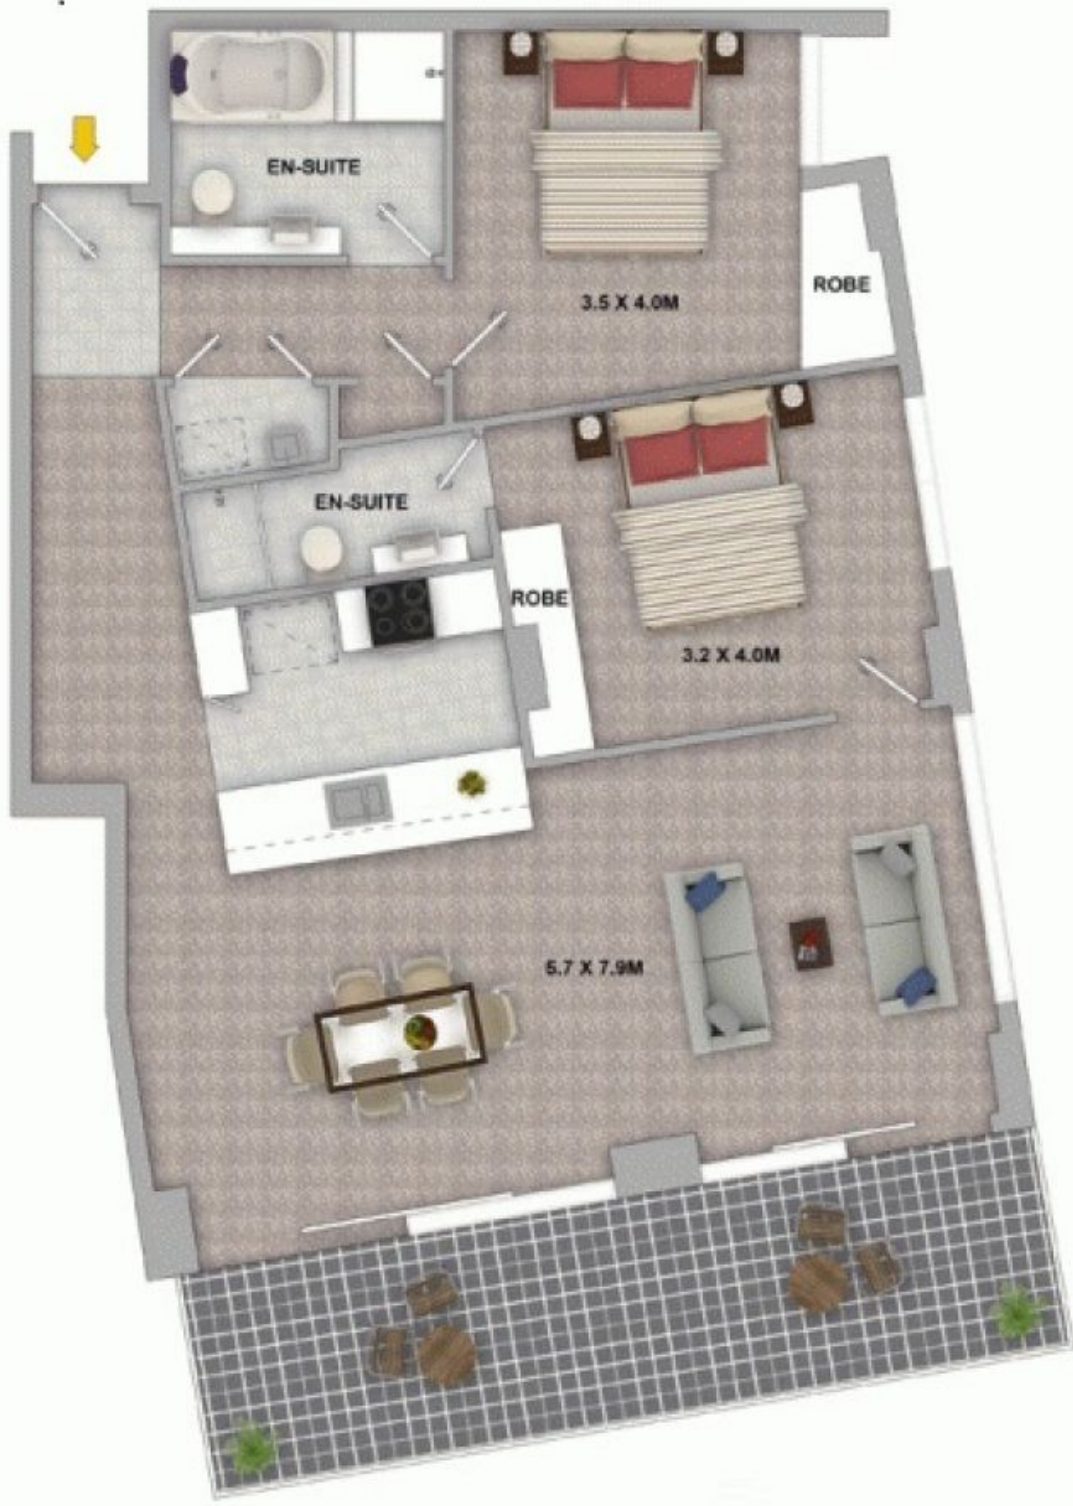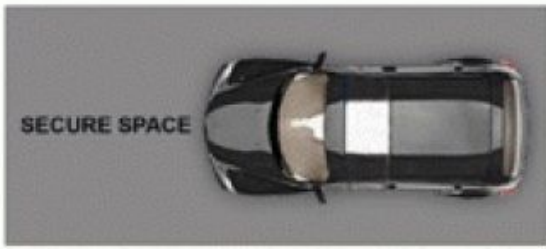

Plans shown are for presentation purposes only and are not part of any legal document or title. They are subject to errors, omissions, inaccuracies and should not be used as a sole and accurate reference. Interested parties should make their own inquiries using independent sources. This floor plan is exclusively for Start Partners marketing and was drawn by perodiestatephotographer.com.au