



5/21 Stewart Street Parramatta, NSW



Spectacular apartment




Price: \$420.00 pw

Available Date: 22/09/2020



Nick Soldatos

0405 670 411

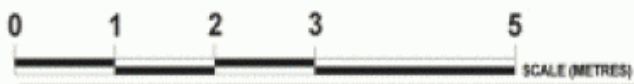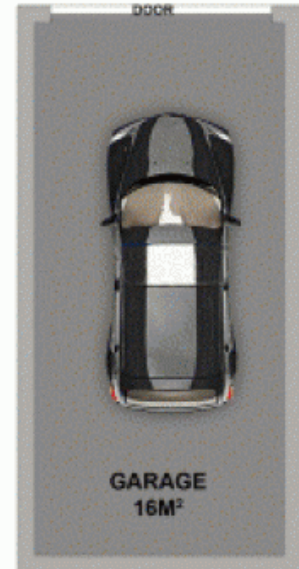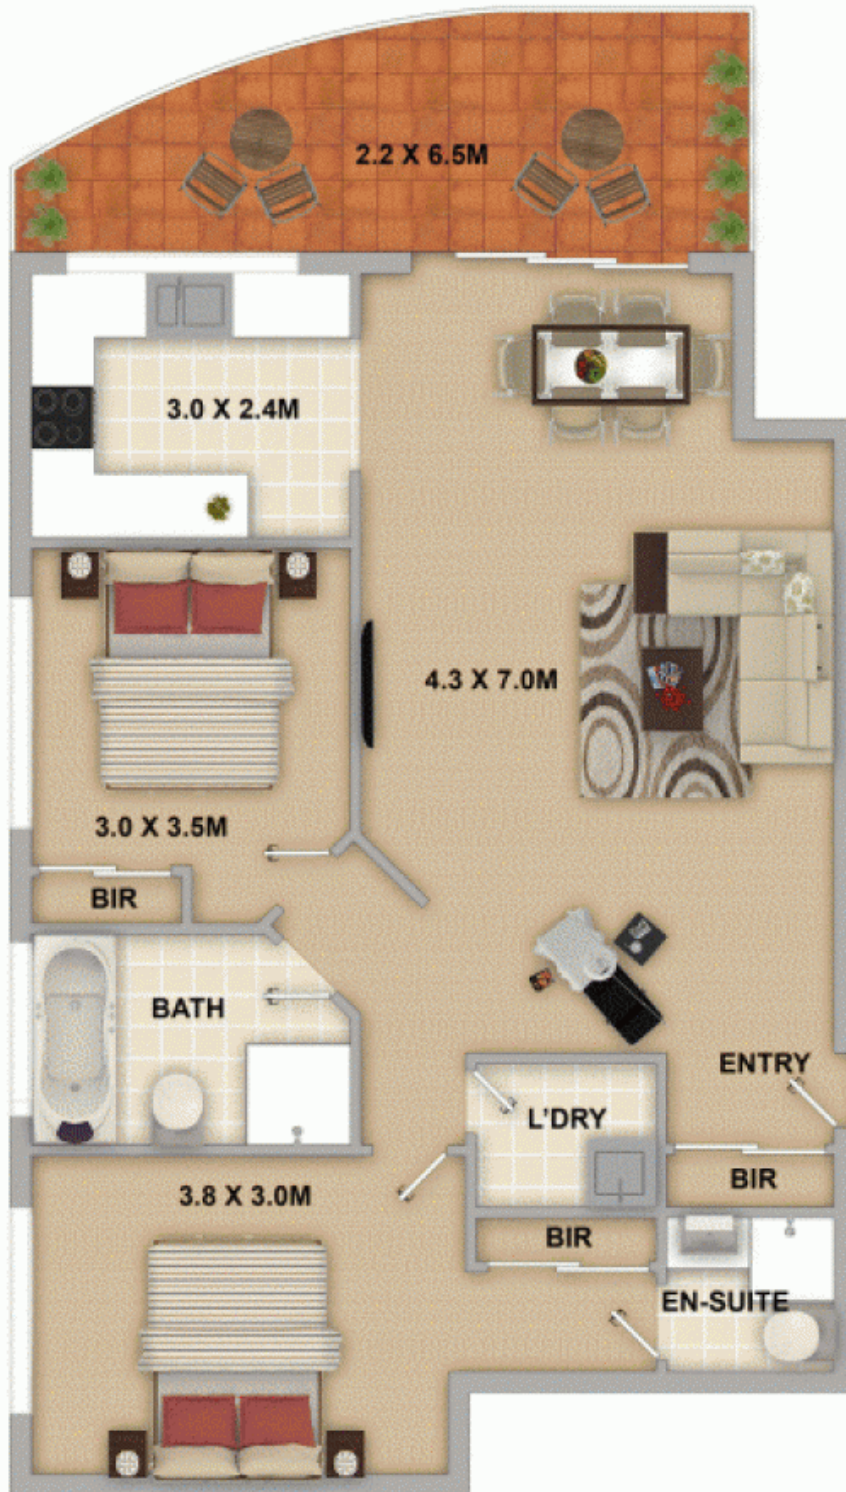

Plans shown are for presentation purposes only and are not part of any legal document or title. They are subject to errors, omissions, inaccuracies and should not be used as a sole and accurate reference. Interested parties should make their own inquiries using independent sources. This floor plan is exclusively for Starr Partners marketing and was drawn by therealestatephotographer.com.au

5-21 STEWART ST

PARRAMATTA