



12/2-6 Noel Street North Wollongong, NSW



Luxury living in prime location

Defined by its light filled interiors and outlook of manicured gardens, this ultra-modern apartment offers the ultimate carefree lifestyle. Enjoy open plan living in a full security complex, as well as the ever popular 'North Wollongong' location, within a short walk to parks, beaches, salt-water pool, railway, free bus, University of Wollongong, funky cafes and popular restaurants.

Price: \$525 per week

Bond: \$2,100

Available Date: 21/04/2023




Leasing Agent Illawarra

0421 396 635



Whitney Ballardin

0493 383 538

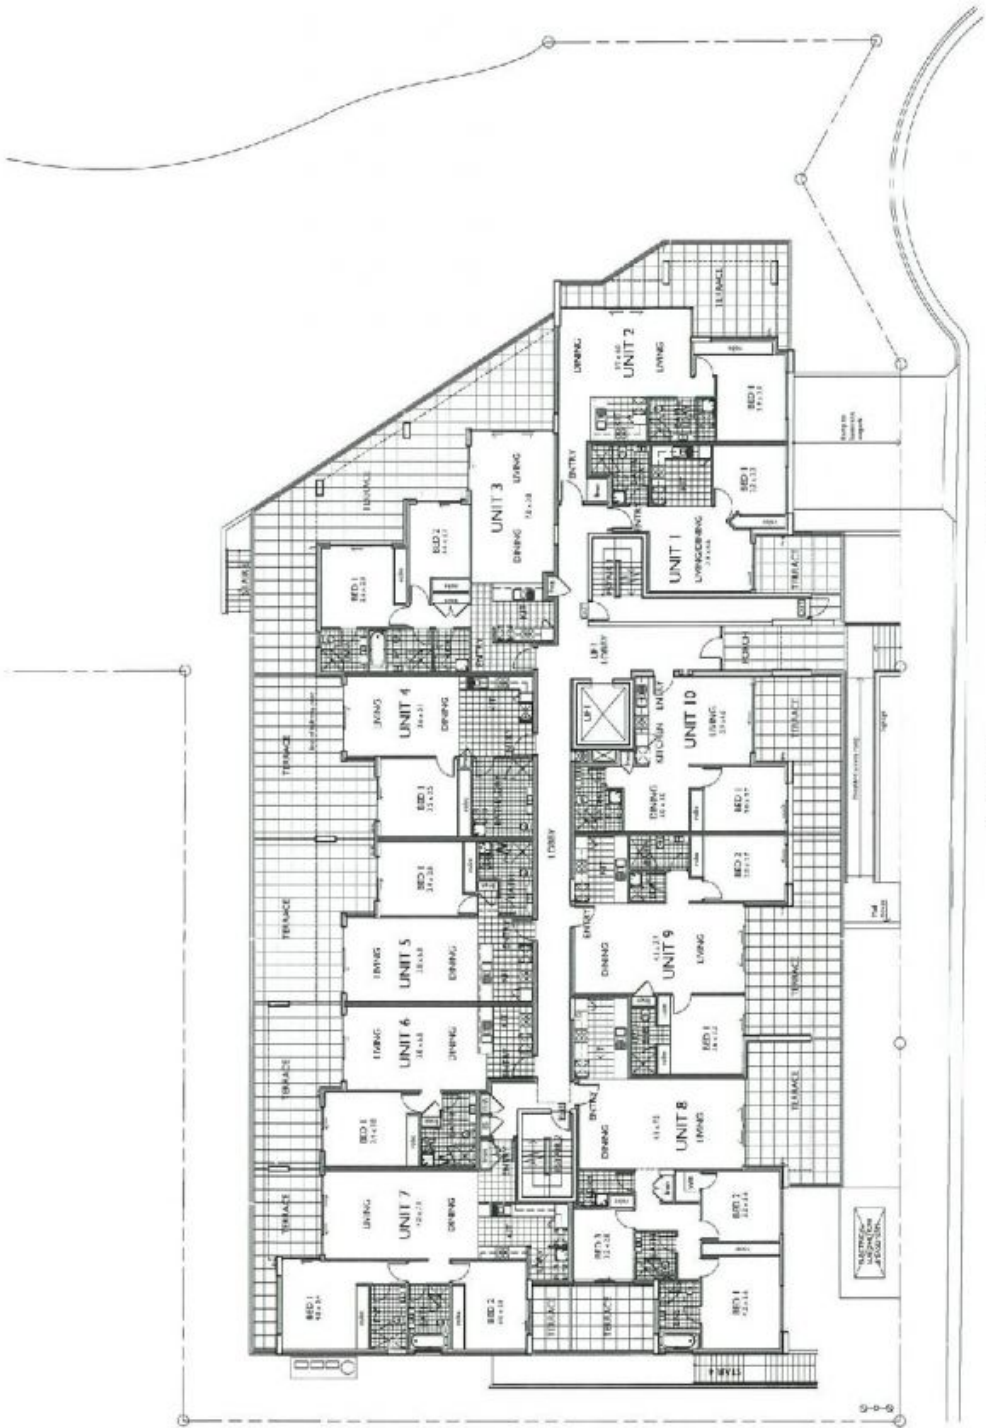

NOEL STREET



2-6 Noel Street North Wollongong



LEVEL 1 FLOOR PLAN
SCALE 1:500