



96 North Solitary Drive SAPPHIRE BEACH, NSW



### "Brand New Sapphire Beach"


Walk in and feel at home in this beautiful quality brand new 4 bedroom home. Light, bright and very spacious it features a fabulous open plan kitchen, dining and family area, walk in pantry plus a separate media room & study area. The main bedroom features an ensuite and huge walk in robe while all other bedrooms have built in robes and ceiling fans. Under 10 minutes from Coffs Harbour, enjoy this fabulous lifestyle that beach living gives you.

**Price:** \$699,000



**Shane Brooks**

0403 266 707

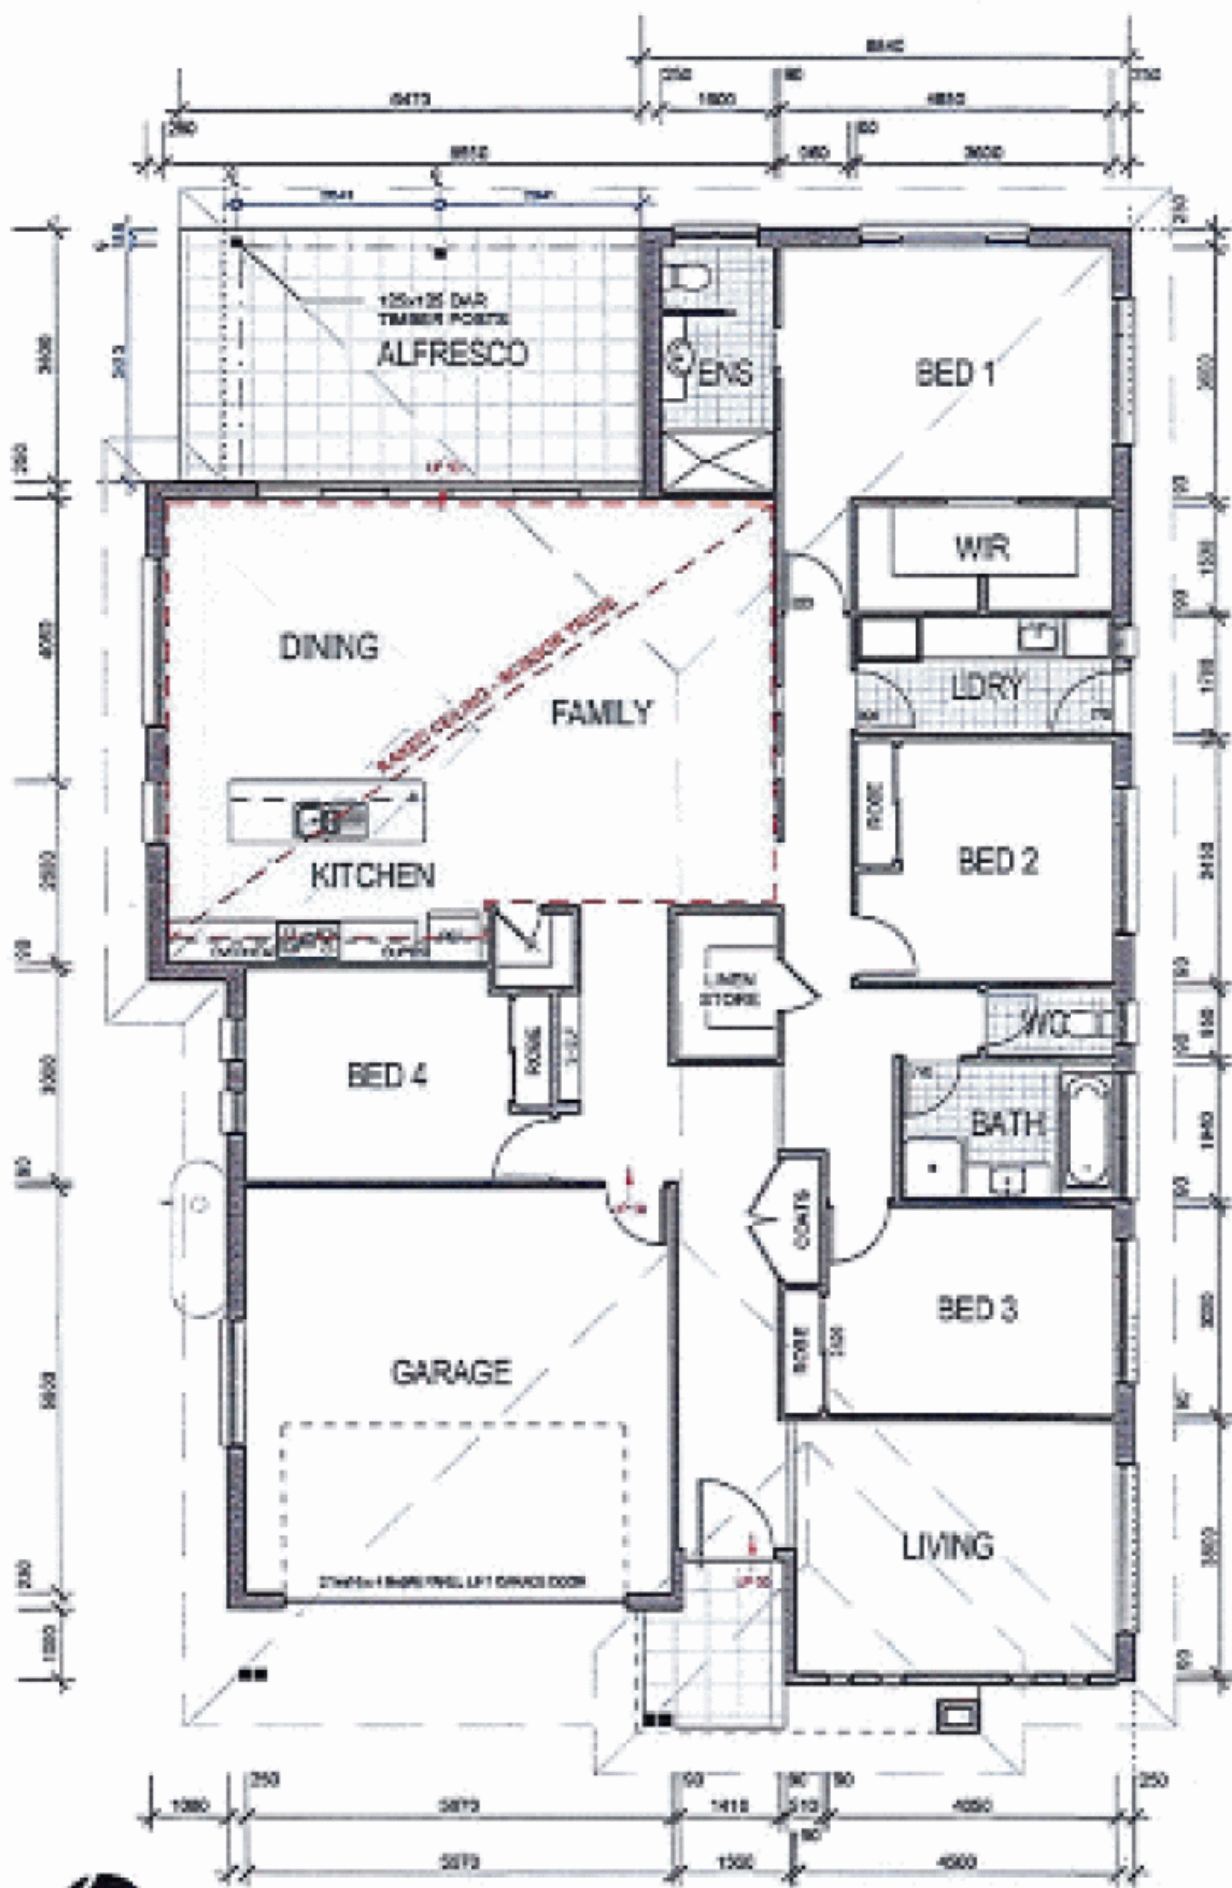

**FLOOR PLAN**  
SCALE 1:100