



18 Fantail Court BOAMBEE EAST, NSW

3 2 2

"Brand New - Mountain Vista Estate"


What a great opportunity to secure this spacious & stylish three bedroom house in the popular "Mountain Vista Estate". The contemporary design is complimented by upmarket inclusions and a high quality level of finish. Boasting an open plan design complete with light & bright living areas, large covered alfresco and 3 generous bedrooms with plenty of storage. Inspect now and secure the lifestyle your family deserves. Due for completion October 2018.

Price: \$585,000



Shane Brooks

0403 266 707

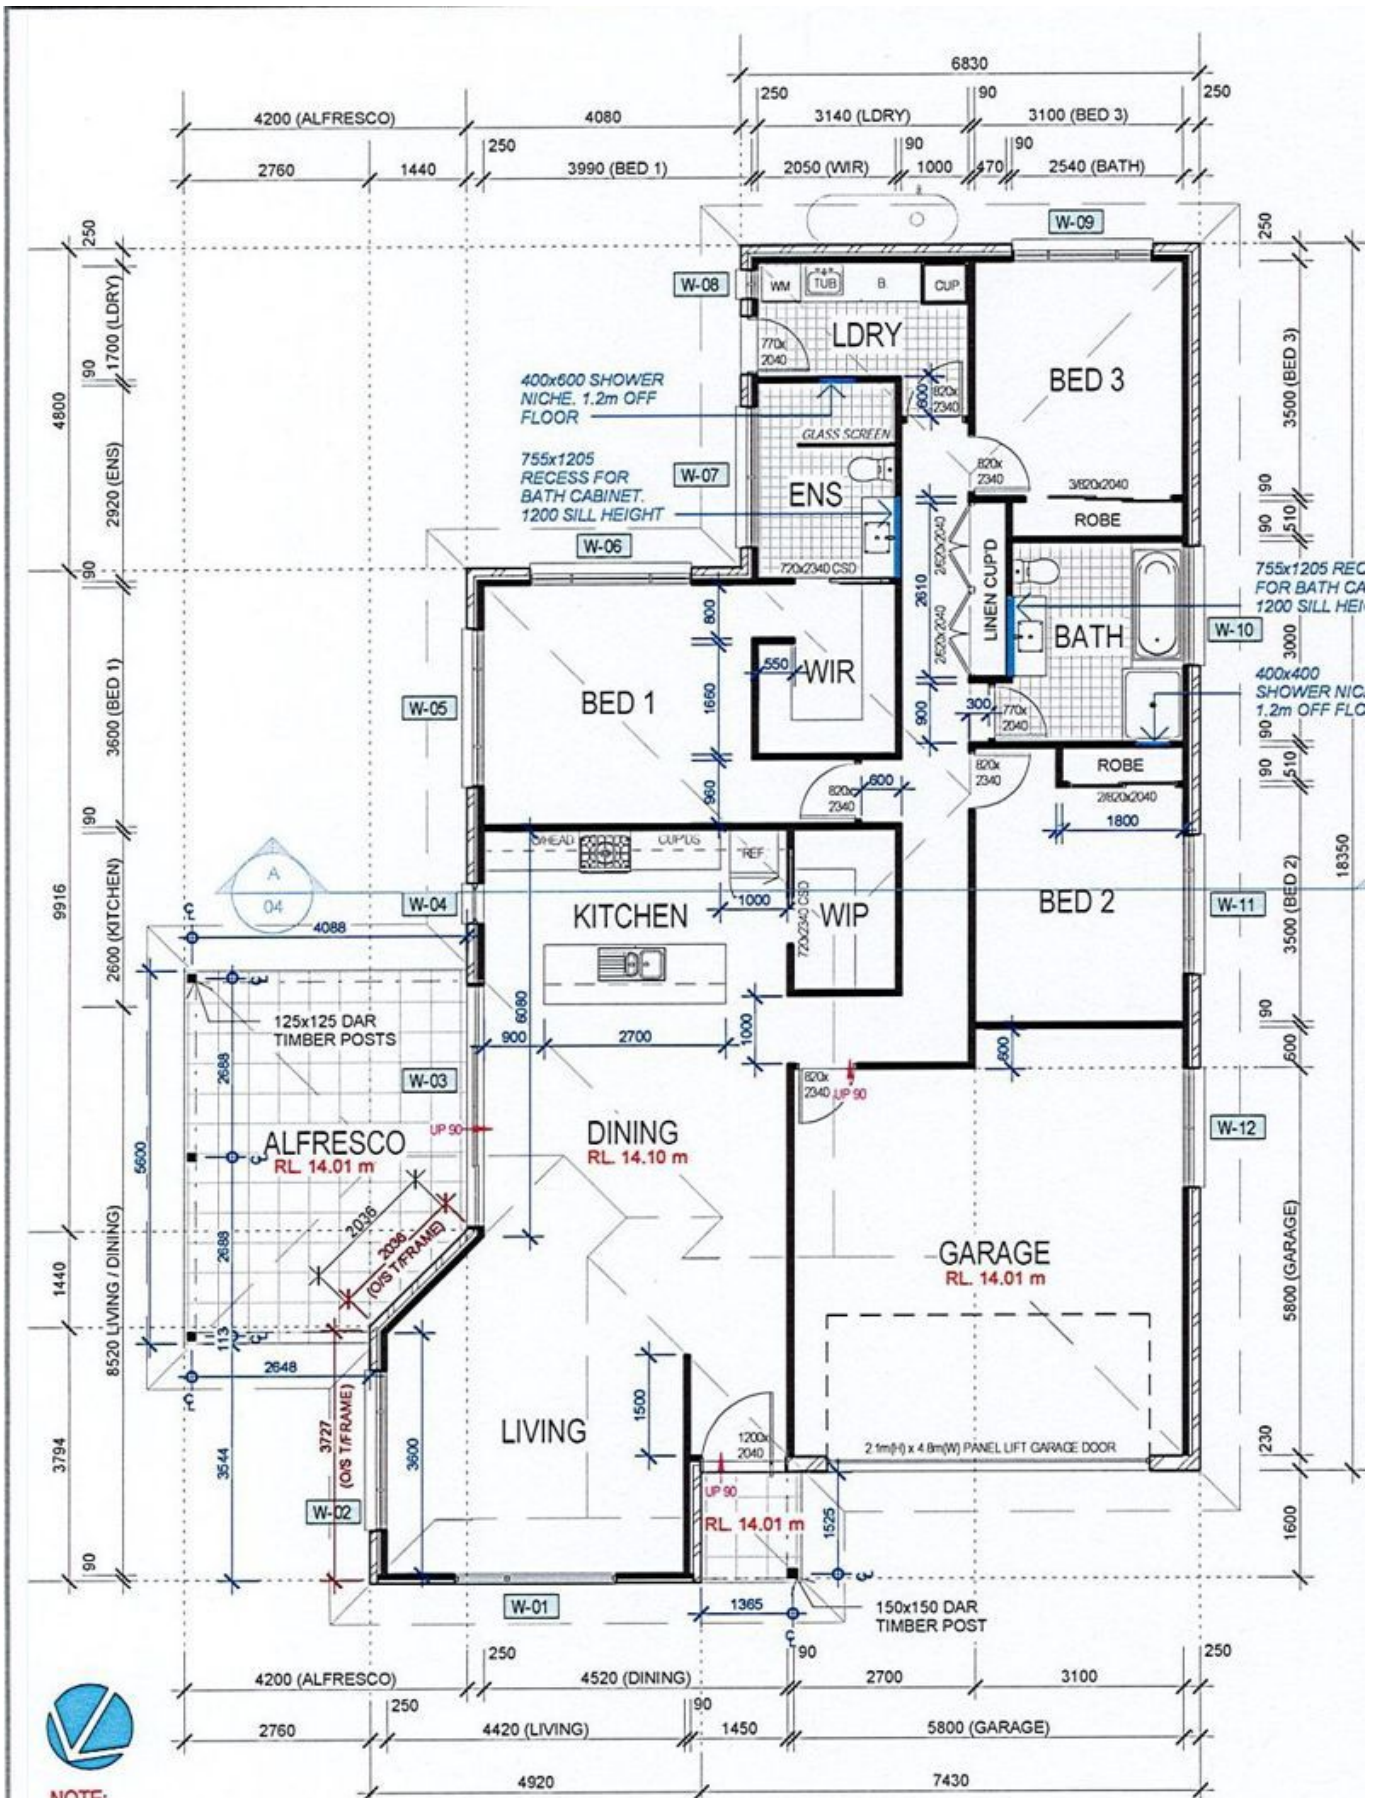

NOTE:
 PROVIDE SMOKE
 DETECTORS AS PER BCA
 Vol.2 3.7.2 AND AS3786.

FLOOR PLAN

SCALE 1:100