



4 Reicks Close SAPPHIRE BEACH, NSW



"Brand New - North Sapphire Estate"


Price:

\$639,000



Shane Brooks

0403 266 707

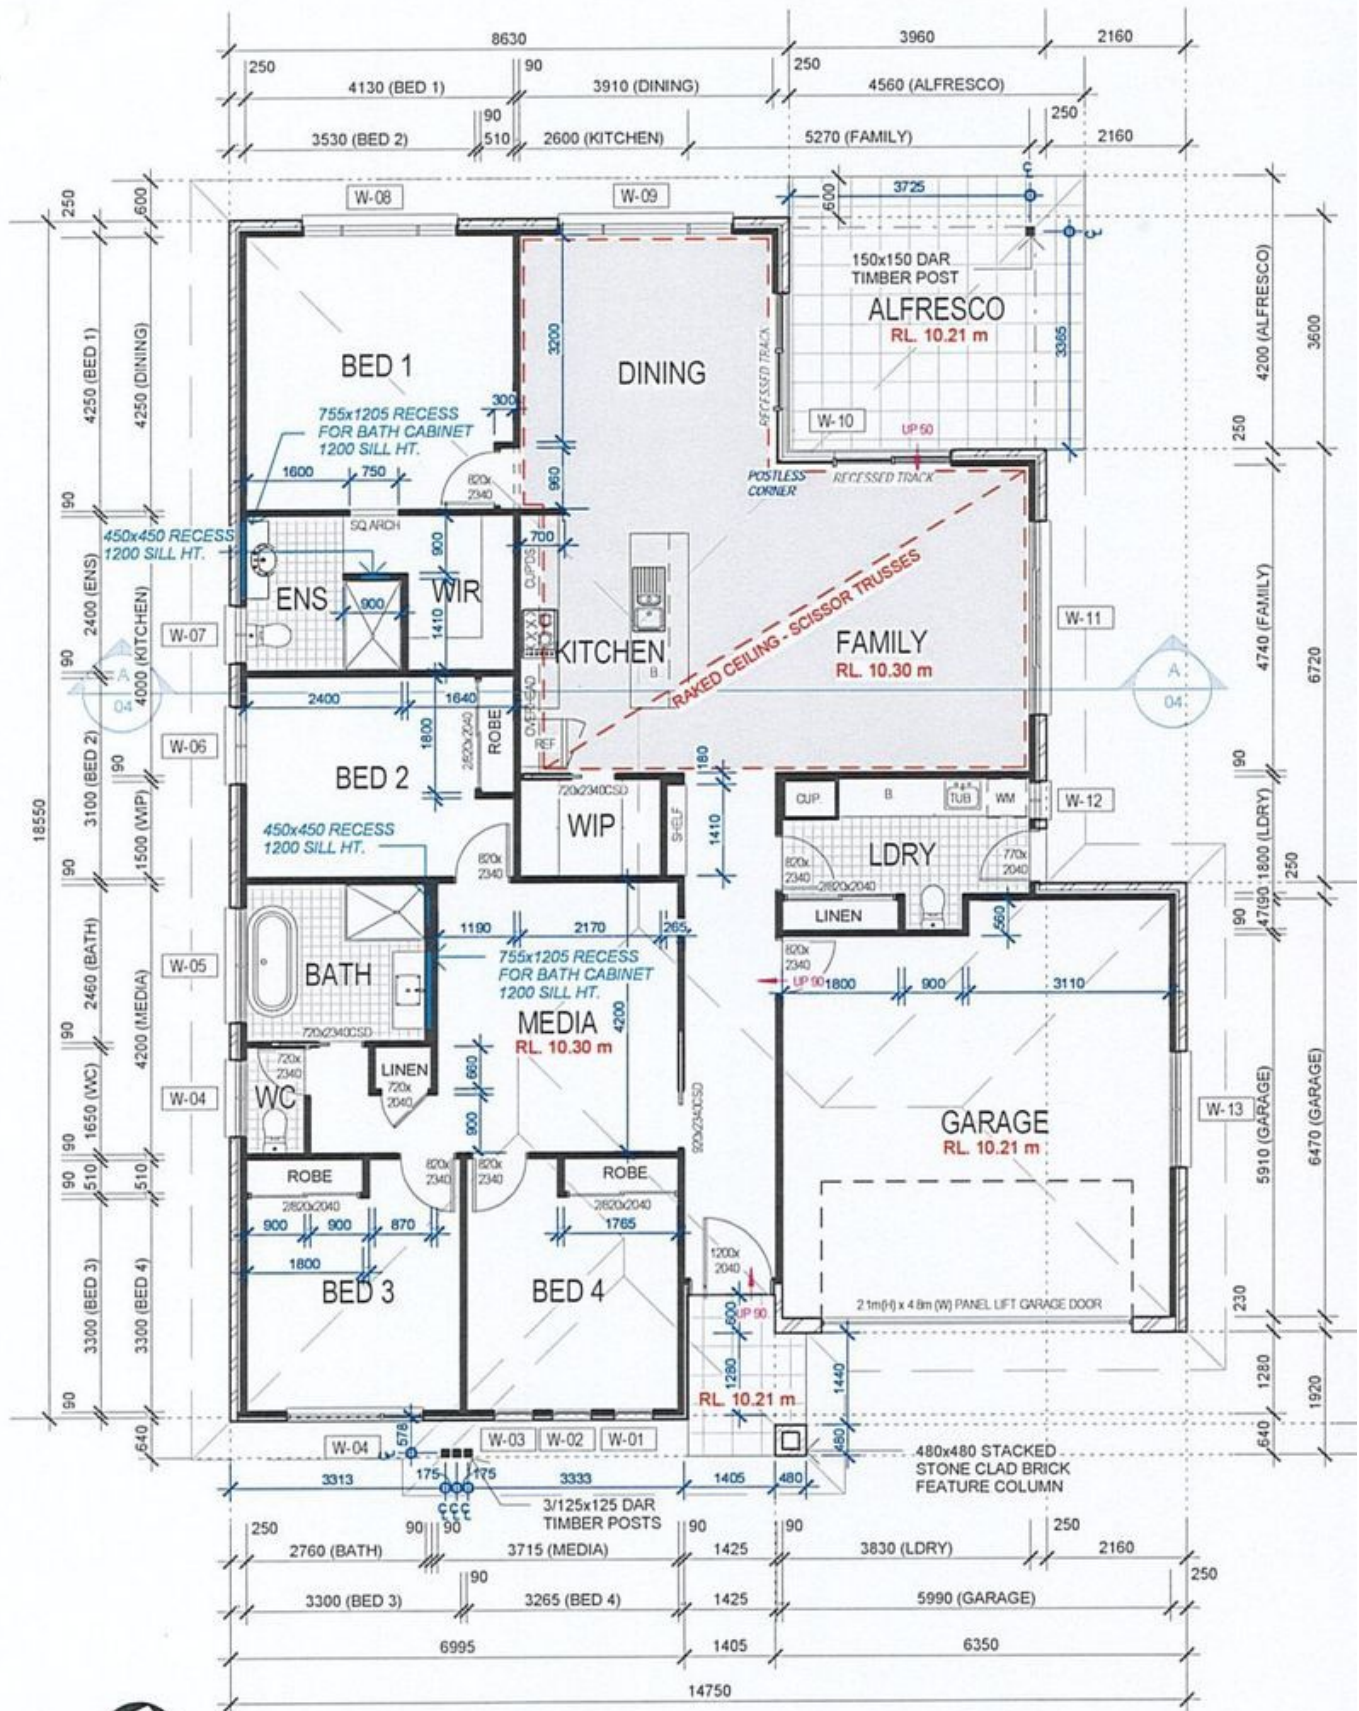

FLOOR PLAN
SCALE 1:100

NOTE:
PROVIDE SMOKE DETECTORS AS
PER BCA Vol.2 3.7.2 AND AS3786.