



STONE



STONE



STONE

37 Mangrove View Moonee Beach, NSW

4 

2 

2 

Moonee Beach Coastal Living

Welcome to 37 Mangrove View, Moonee Beach, a beautifully finished, brand new residence positioned in Stage 3 of the highly sought-after, master-planned Moonee Beach Estate.


Price: \$1,395,000

Council Rates: \$658.75 p/q



Shane Brooks

0403 266 707

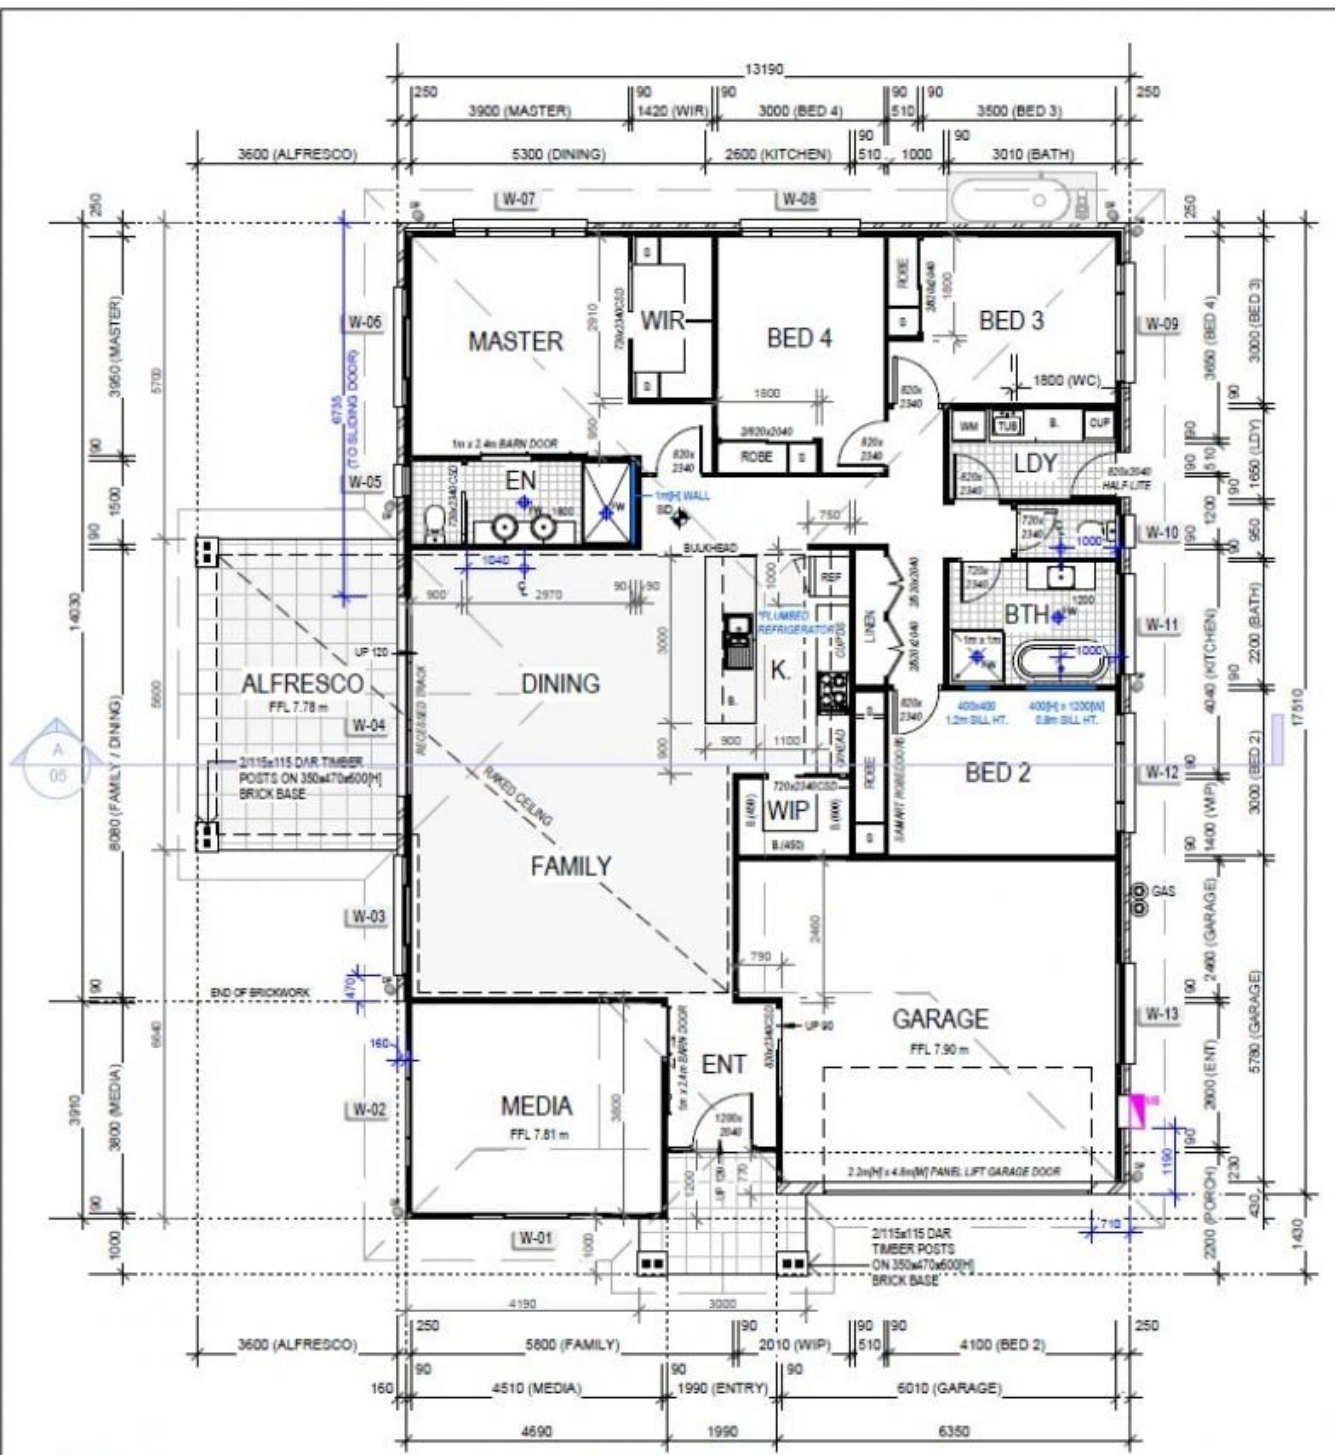

RAKED
 CEILINGS

FLOOR PLAN

SCALE 1 : 100

**** ACOUSTIC MEASURES - REFER TO SHEET 06****