



6/52 Weston Street Harris Park, NSW



Open Plan Living in a Boutique Block

Light and bright you will find this tidy well considered two bedroom unit enjoying a highly desirable north easterly dual aspect, within walking distance to efficient public transport, local schools and vibrant Harris Park restaurant strip.


Price: \$280.00 pw

Available Date: 12/04/2021



Nick Soldatos

0405 670 411

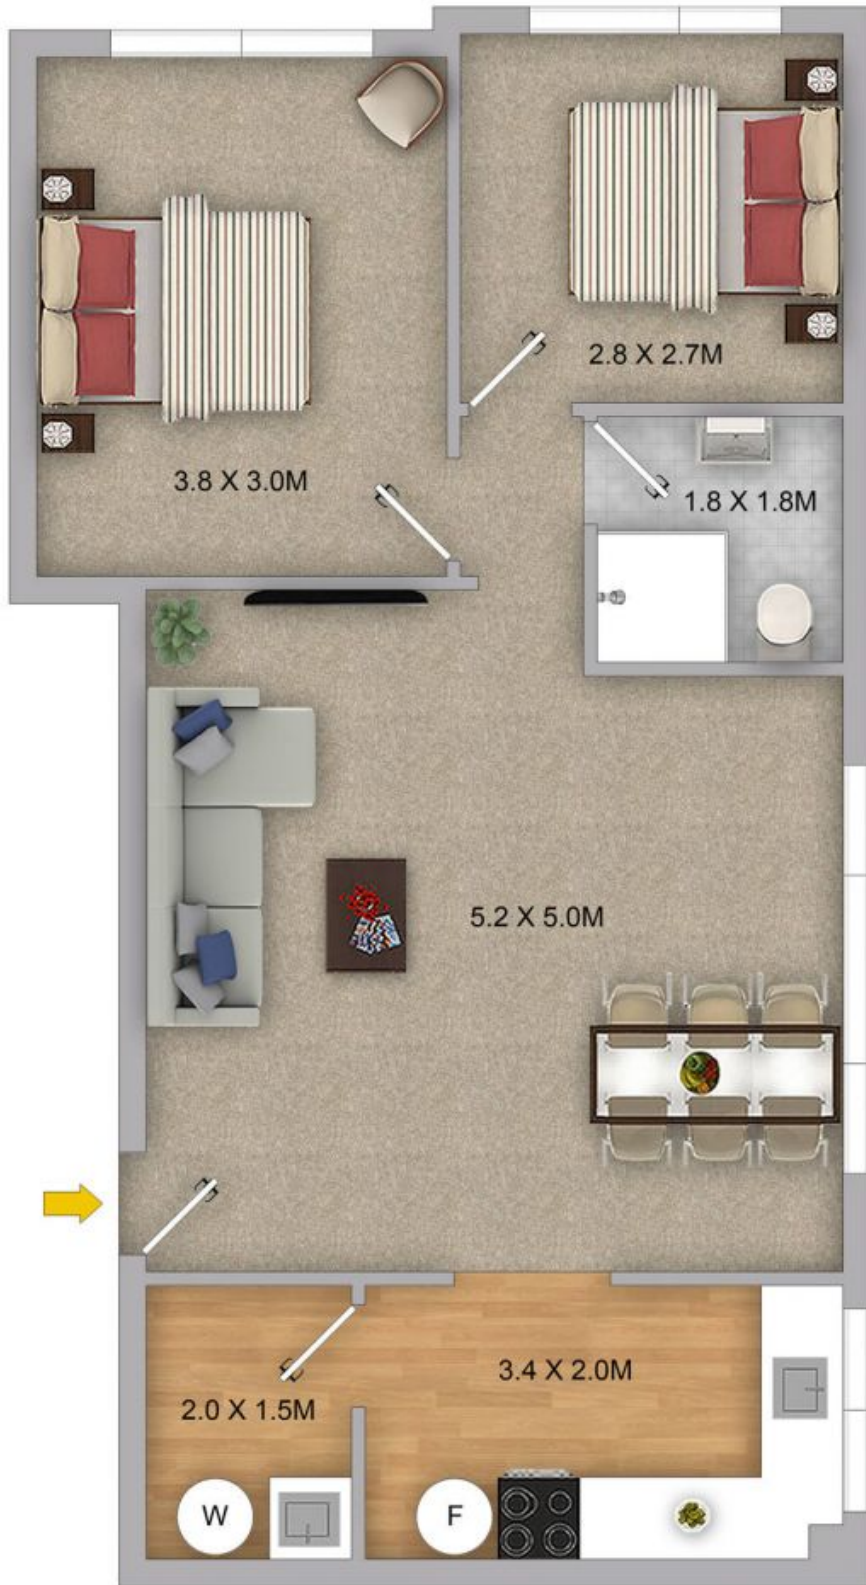

6/52 WESTON STREET,

HARRIS PARK



Plans shown are for presentation purposes only and are not part of any legal document or title. They are subject to errors, omissions, inaccuracies and should not be used as a sole and accurate reference. Interested parties should make their own inquiries using independent sources. This floor plan is exclusively for Starr Partners Parramatta's marketing purposes and was drawn by www.therealestatephotographer.com.au

