



39/16-18 Harold Street North Parramatta, NSW



## Quiet Convenience

Boasting a spacious free flowing layout with timber flooring, this two bedroom apartment is the perfect combination of quality and convenience. With neat finishes throughout, this property is a must to view. Perfectly located close to shops, schools and transport.

### Featuring:

- Two bedrooms with built in wardrobes & ceiling fan
- Well-sized kitchen with stainless steel appliances featuring gas cooking & dishwasher.
- Split system air conditioning in the lounge room
- Large full bathroom with separate bath & shower
- Open plan lounge leading to large wrap around balcony
- Internal laundry
- Polished timber floor boards
- Lock up garage


**Price:** \$400.00 pw

**Available Date:** 25/05/2021



**Jack Ferguson**

02 9630 8899

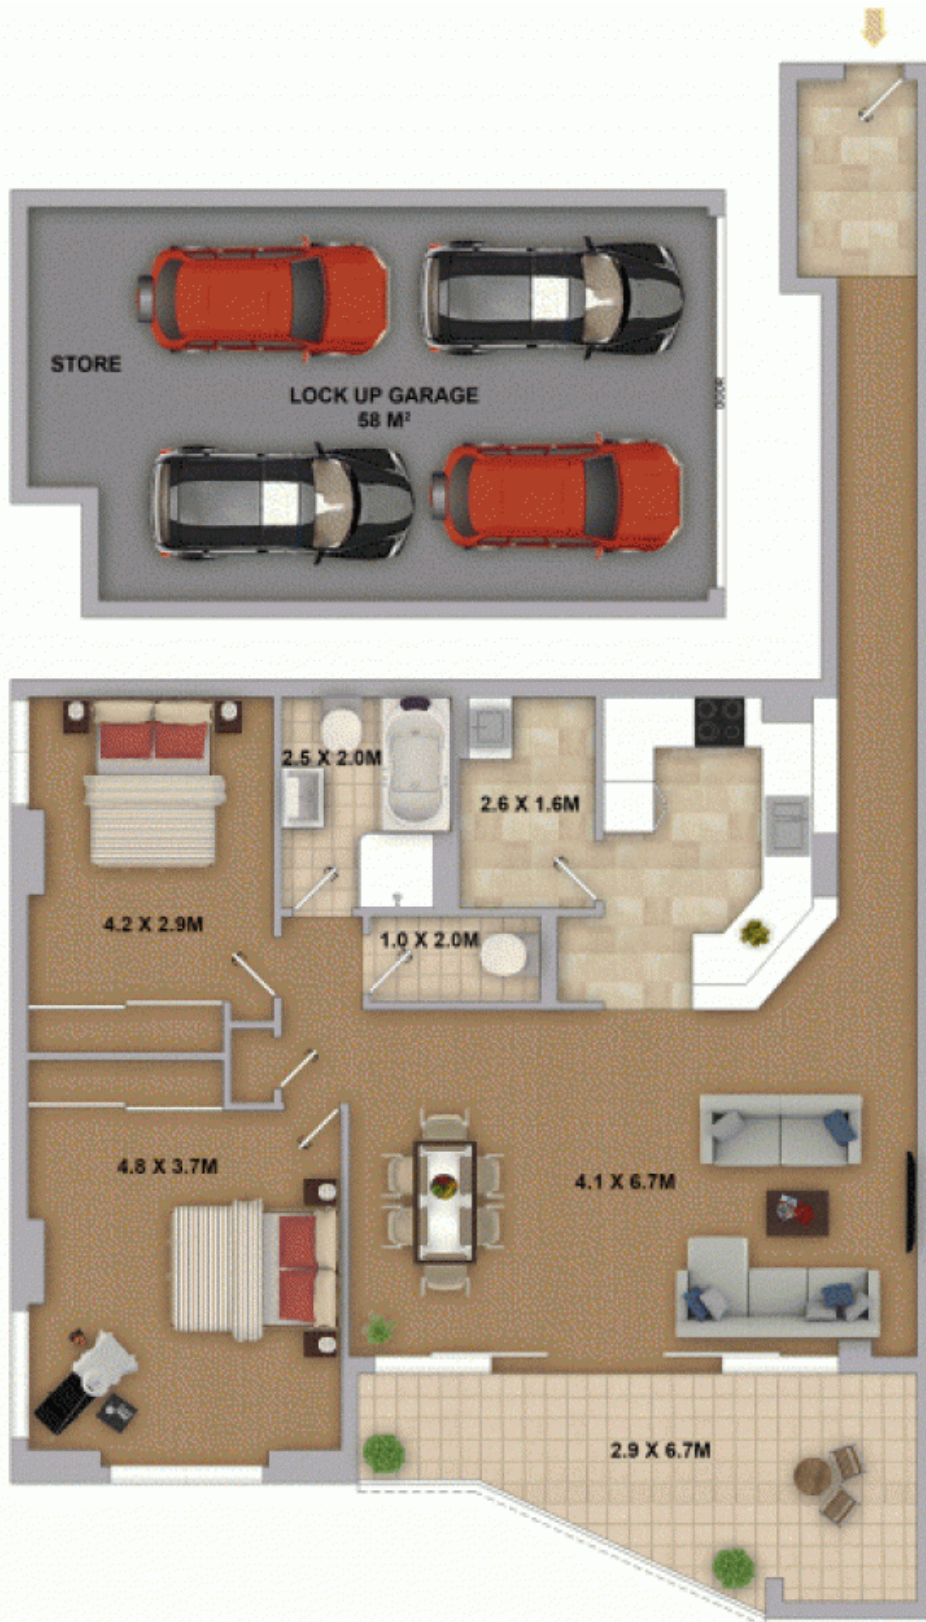

SCALE (METRES)

 **starp partners**



Plans shown are for presentation purposes only and are not part of any legal document or title. They are subject to errors, omissions, inaccuracies and should not be used as a sole and accurate reference. Interested parties should make their own inquiries using independent sources. This floor plan is exclusively for Starr Partners marketing and was drawn by therealstatephotographer.com.au

39/18 HAROLD ST

NTH PARRAMATTA