



51 Mossman Parade WATERFORD, QLD


4  1  2 

DREAM FAMILY HOME - NEW PAINT, CARPETS AND BLINDS!

**** WARNING IF YOU FAIL TO REGISTER WE WILL NOT ATTEND THE PROPERTY ****

Price: \$415 per week
Bond: \$1,660
Available Date: 06/03/2018

**Stone Real Estate -
Head Office**

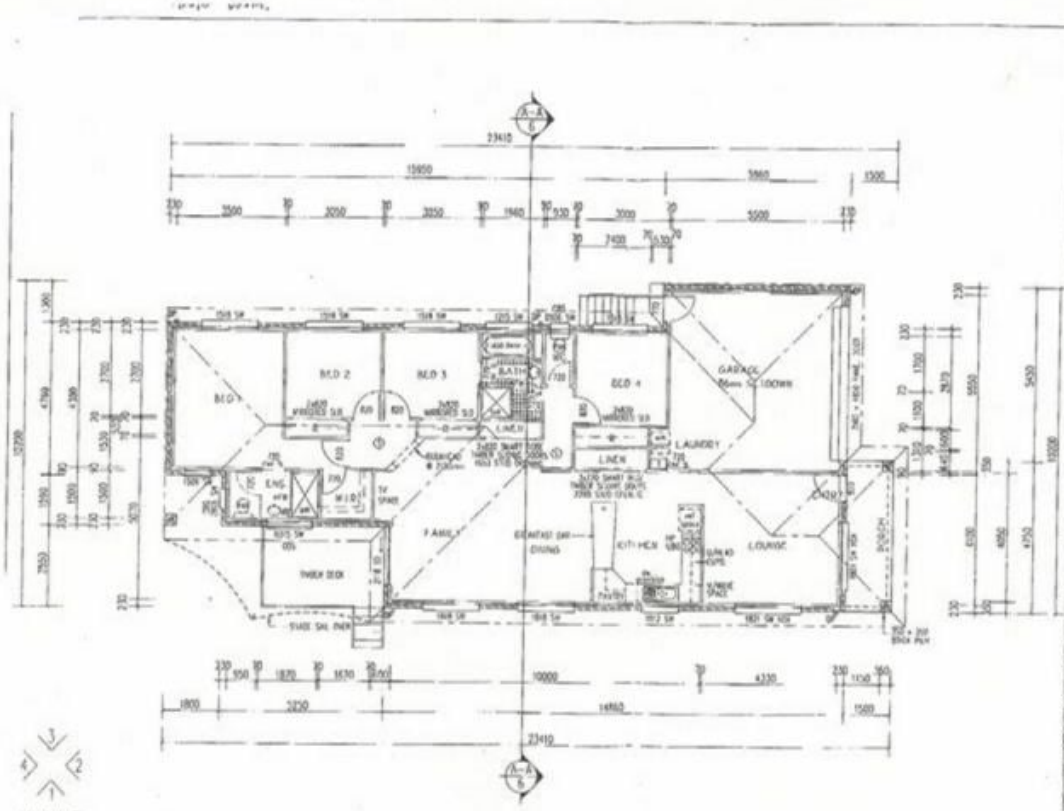

HEAVINGS
 AREAS
 LIVING AREA 147.7sqm
 GARAGE AREA 54.2sqm
 PORCH AREA 7.1sqm
 PATIO AREA 12.9sqm
 TOTAL 201.9sqm

FLOOR PLAN
 SCALE 1:100

"THE ROSEMOUNT" - CONTEMPORARY
 BY PARMAC PTY LTD.
© 2014 PARMAC PTY LTD
 THIS DRAWING IS CONSIDERED TO BE A WORK OF ART AND NOT A CONTRACT DOCUMENT UNLESS OTHERWISE SPECIFIED BY THE CLIENT.

<p>PROJECT NO: 2879</p> <p>DATE: 14/07/14</p> <p>SCALE: 1:100</p> <p>PROJECT: DEBORAH UPTON</p>	<p>CS DESIGN CONSULTANTS</p> <p>1001 High Street 3100 East Melbourne VIC 3002</p> <p>PH: 03 9412 3000 FAX: 03 9412 3001 WWW.CSDESIGN.COM.AU</p>
<p>PARMAC PTY LTD 20 Macaulay Street Box 10000, Melbourne VIC 3001</p>	
<p>LOT: 13/ Woodlands Parade WOODLANDS</p>	
<p>JOB NO.:</p>	
<p>DRAWN: G.E.A.L.</p> <p>CHECKED: 1/100 / 1/200</p> <p>CHECKED: ISSUE DATE: 15/05/04</p> <p>CHECKED:</p>	<p>GENERAL NOTES</p> <p>1. DIMENSIONS ARE APPROXIMATE ONLY</p> <p>2. CLIENT APPROVAL WILL TAKE PRECEDENCE OVER THIS</p> <p>3. ALL STRUCTURAL DEETS TO BE MADE IN ACCORDANCE WITH STRUCTURAL ENGINEER'S PLANS</p> <p>4. REFER TO EVERY ALL DIMENSIONS AND LEVELS FROM FINISH FLOOR TO FINISH FLOOR</p> <p>5. CLIENT MAY CONSULT ARCHITECT FOR MORE DETAILS</p> <p>6. REFER TO ALL NOTES TO BE AFTER WORK IS COMPLETE</p> <p>7. THIS DRAWING IS TO BE APPROVED BY ARCHITECT AND ENGINEER & COUNCIL APPROVAL IS REQUIRED</p> <p>8. CLIENT MAY CONSULT ARCHITECT FOR MORE DETAILS</p>