



5/1-3 Virginia Street Rosehill, NSW

2

1

1

MODERN GROUND FLOOR APARTMENT - 1-3 Virginia St

Well presented, this 2 bedroom unit with great features throughout including: Modern kitchen with granite benchtops, Fully tiled bathroom, Mirrored built in wardrobes to both bedrooms, Spacious lounge and dining, 2 balconies, Air conditioning, Alarm system, Internal laundry & Lock up garage. Walk to Rosehill primary school, railway station & local Shops


Price: \$540.00 pw

Available Date: 29/10/2024



Bella Losurdo

02 9630 8899

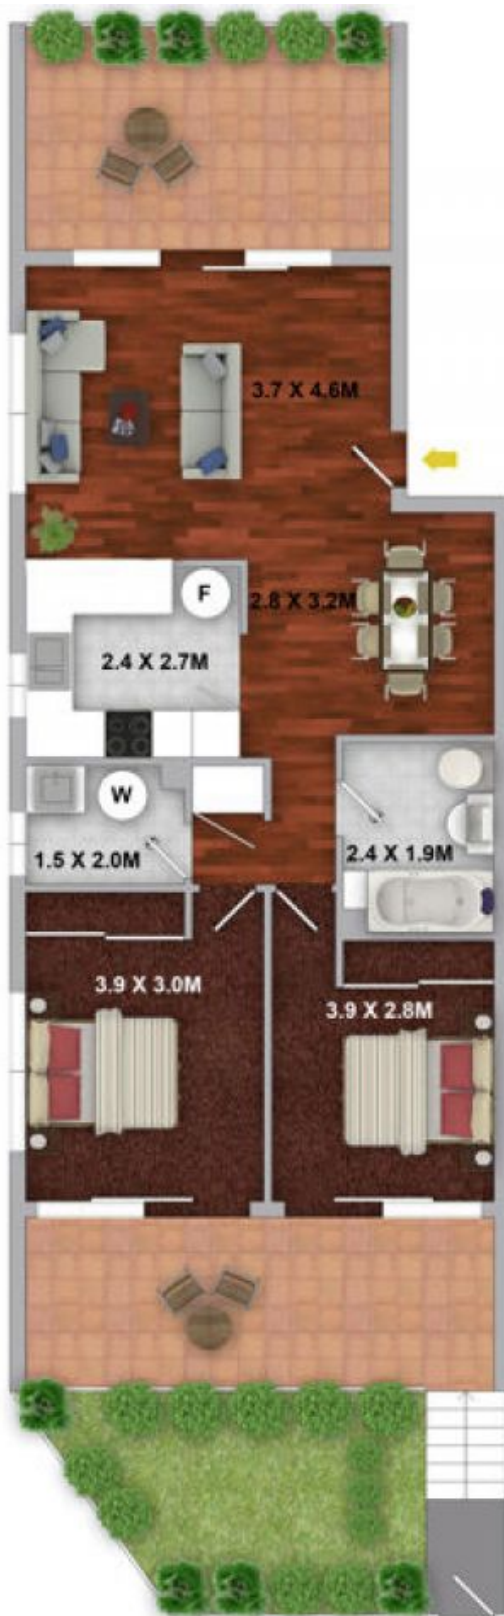

SCALE (METRES)

5/1-3 VIRGINIA STREET

ROSEHILL



Plans shown are for presentation purposes only and are not part of any legal document or title. They are subject to errors, omissions, inaccuracies and should not be used as a sole and accurate reference. Interested parties should make their own inquiries using independent sources. This floor plan is exclusively for Starr Partners Parramatta's marketing purposes and was drawn by www.therealestatephotographer.com.au

