



STONE


STONE



STONE



STONE

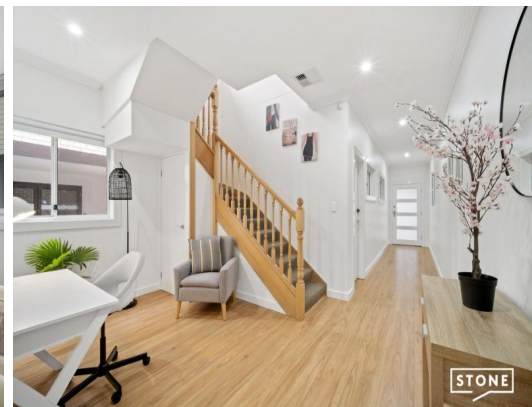

STONE

8 Raimonde Road Eastwood, NSW



## Modern & Private Duplex In Great Location

Positioned on a peaceful street, this beautiful duplex enjoys a northerly aspect in a private location. It offers convenient and comfortable living style. Stroll to bus stop and park, also short drive to Epping West Public School, Eastwood Shopping Centre and Eastwood station.


Price:

Contact Agent



**Juliet (Jiangmin) Chen**

0408 997 997

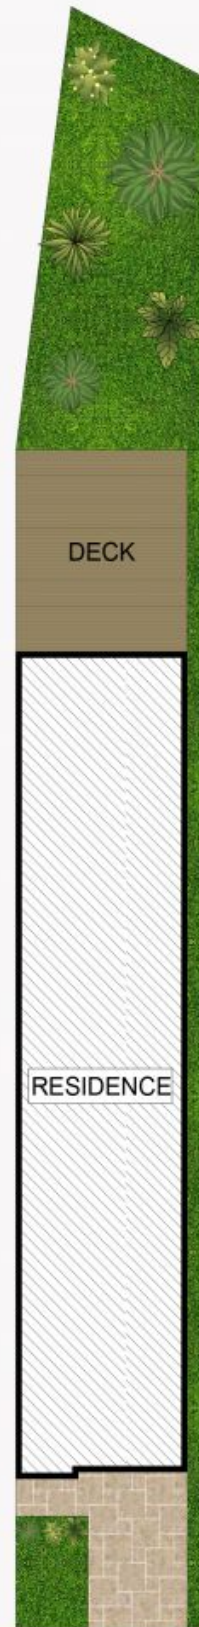

## 8 Raimonde Road, Eastwood

INTERNAL AREA: 190 SQM APPROX.

DISCLAIMER: 3D Property View accepts no liability for the accuracy of details contained within our floor plans. All plans are drawn and also checked to the best of our ability, however information contained in our floor plans such as area calculations are approximate, and have not been surveyed or drawn to scale. Our floor plans are for representational purposes only and should be used as such. Do not attempt to refer to our floor plans for structural or detailed information.