



42 Lacewing Drive MOUNT SHERIDAN, QLD

4 

2 

2 

An Elegant Masterpiece

AN ELEGANT MASTERPIECE

Price:


\$575,000

Stone Real Estate

07 4038 3800

Cairns Beaches

Unauthorized use of these Plans is prohibited. The Designer shall not be responsible for any errors or omissions in the Plans or for any consequences of the use of the Plans. The user shall be responsible for obtaining all necessary permits and for complying with all applicable laws and regulations.

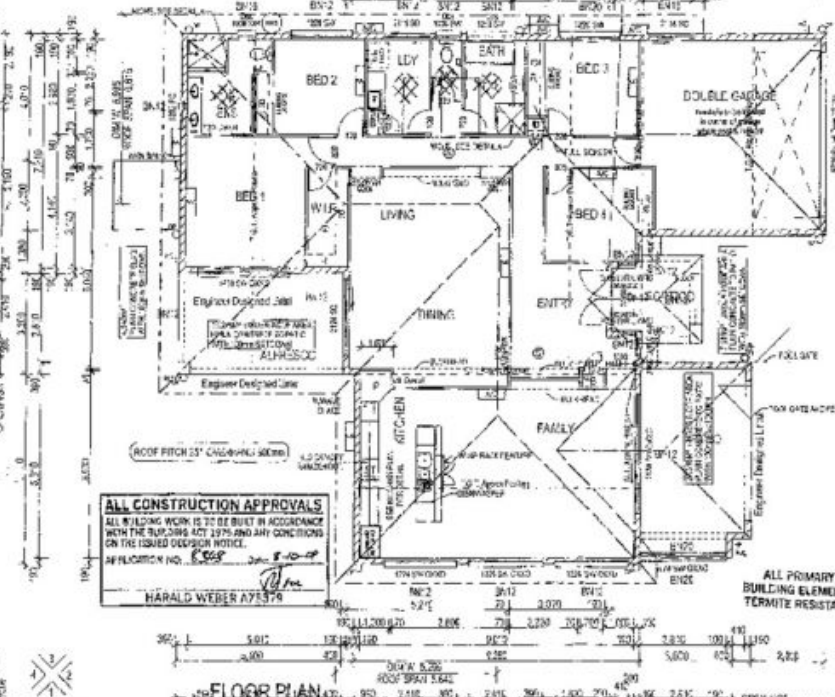


ALL CONSTRUCTION APPROVALS
 ALL BUILDING WORK IS TO BE BUILT IN ACCORDANCE WITH THE BUILDING ACT 1974 AND ANY CONDITIONS ON THE ISSUED DECISION NOTICE.
 APPLICATION NO. 6268

HAROLD WEBER ARCHT

ALL PRIMARY BUILDING ELEMENTS TERMITES RESISTANT

DATE OF ISSUE: 2019
 DRAWN BY: [Signature]
 CHECKED BY: [Signature]

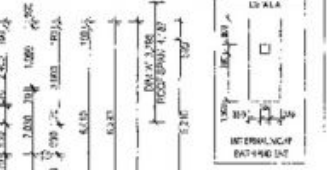

PLEASE NOTE: NO SHOWER REBATE TO SLAB

Water stop angles to all Wet Area Doorways including Bathrooms, Water Closets and Laundries as Per BCA 2008 Part 3.8.1.8 (c) (ii)

DIXON HOMES
 Home to 70,000 Australians
 1300 10 10
 Admitted since 1959

FLOOR PLAN
 SCALE: 1:100
 ROOM AREA: 229.23 sqm
 FINISH WORK AREA: 43.5 sqm
 TOTAL AREA: 272.73 sqm

W. & H. DRIENHUIS
 Lic. 1566 Licensing Div. MOUNT SHERIDAN
 QLD, 4086
 RP. SP 224697 MAP RFF.