



35 Warraba Road NORTH NARRABEEN, NSW

2

1

1

Single Level Home on a Large Block

Positioned well with only a short walk to parks, shopping centre, transport and a choice of schools is this lovely brick home on a large level block expanding over 660sqm. With a convenient single level floor plan and plenty of room to expand out or add a second storey.

Price:

Offers Over \$730,000



Greg Duce


0409 749 287

35 Warraba Road, North Narrabeen



Measurements are approximate. Not to scale. Illustrative purposes only
Open2view does not take any responsibility for any information supplied
Contact Liam Madden 0421 079 673

35 Warraba Road, North Narrabeen

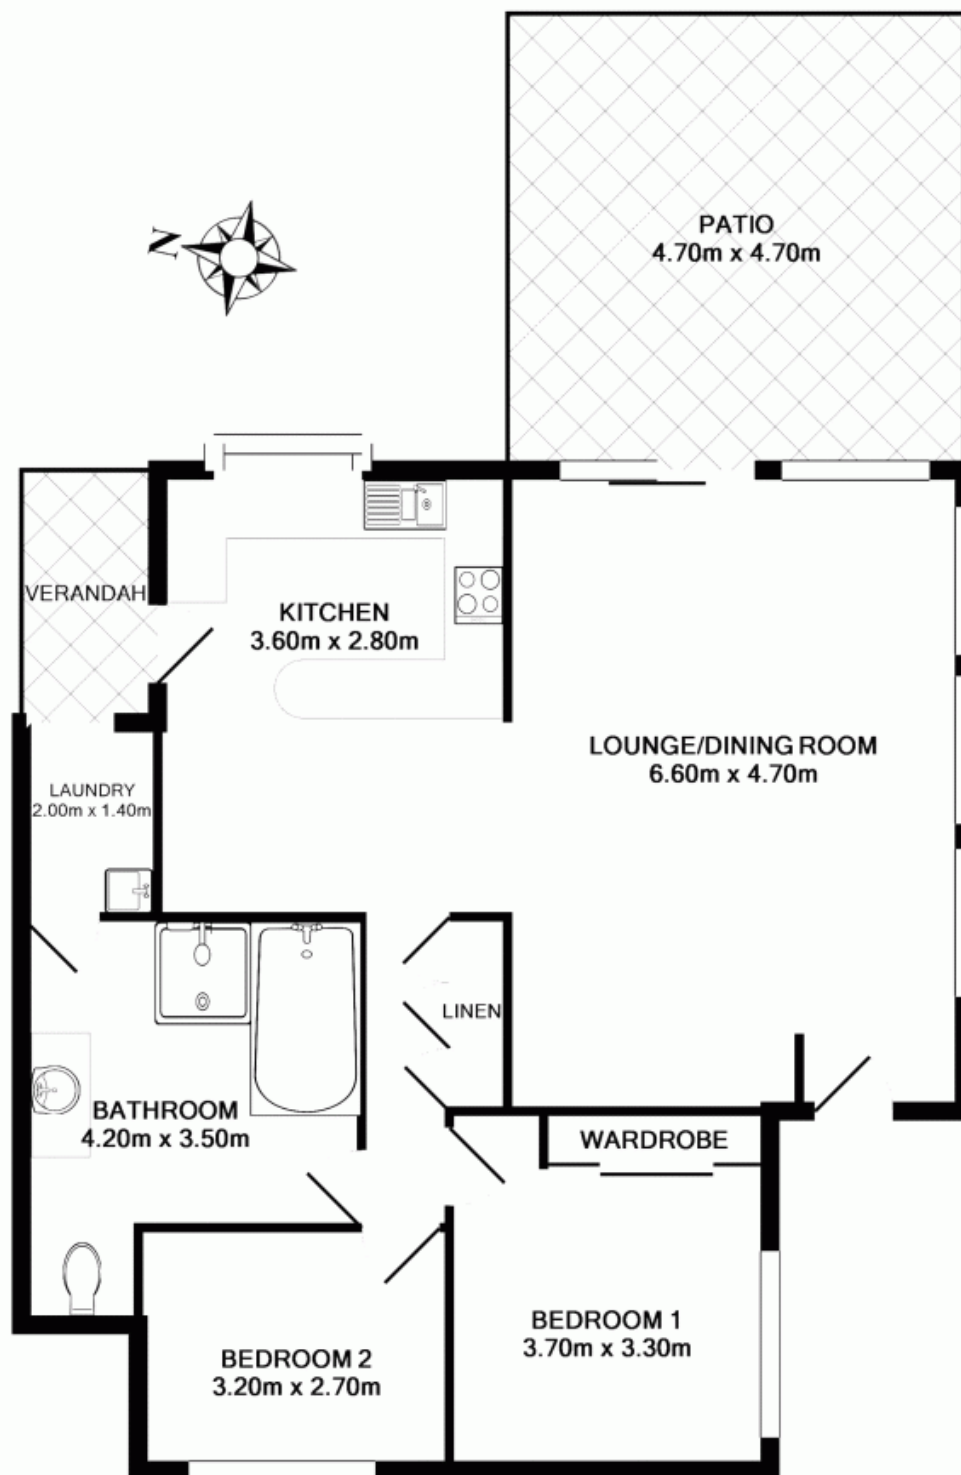

Measurements are approximate. Not to scale. Illustrative purposes only
Open2view does not take any responsibility for any information supplied
Contact Liam Madden 0421 079 673