


STONE

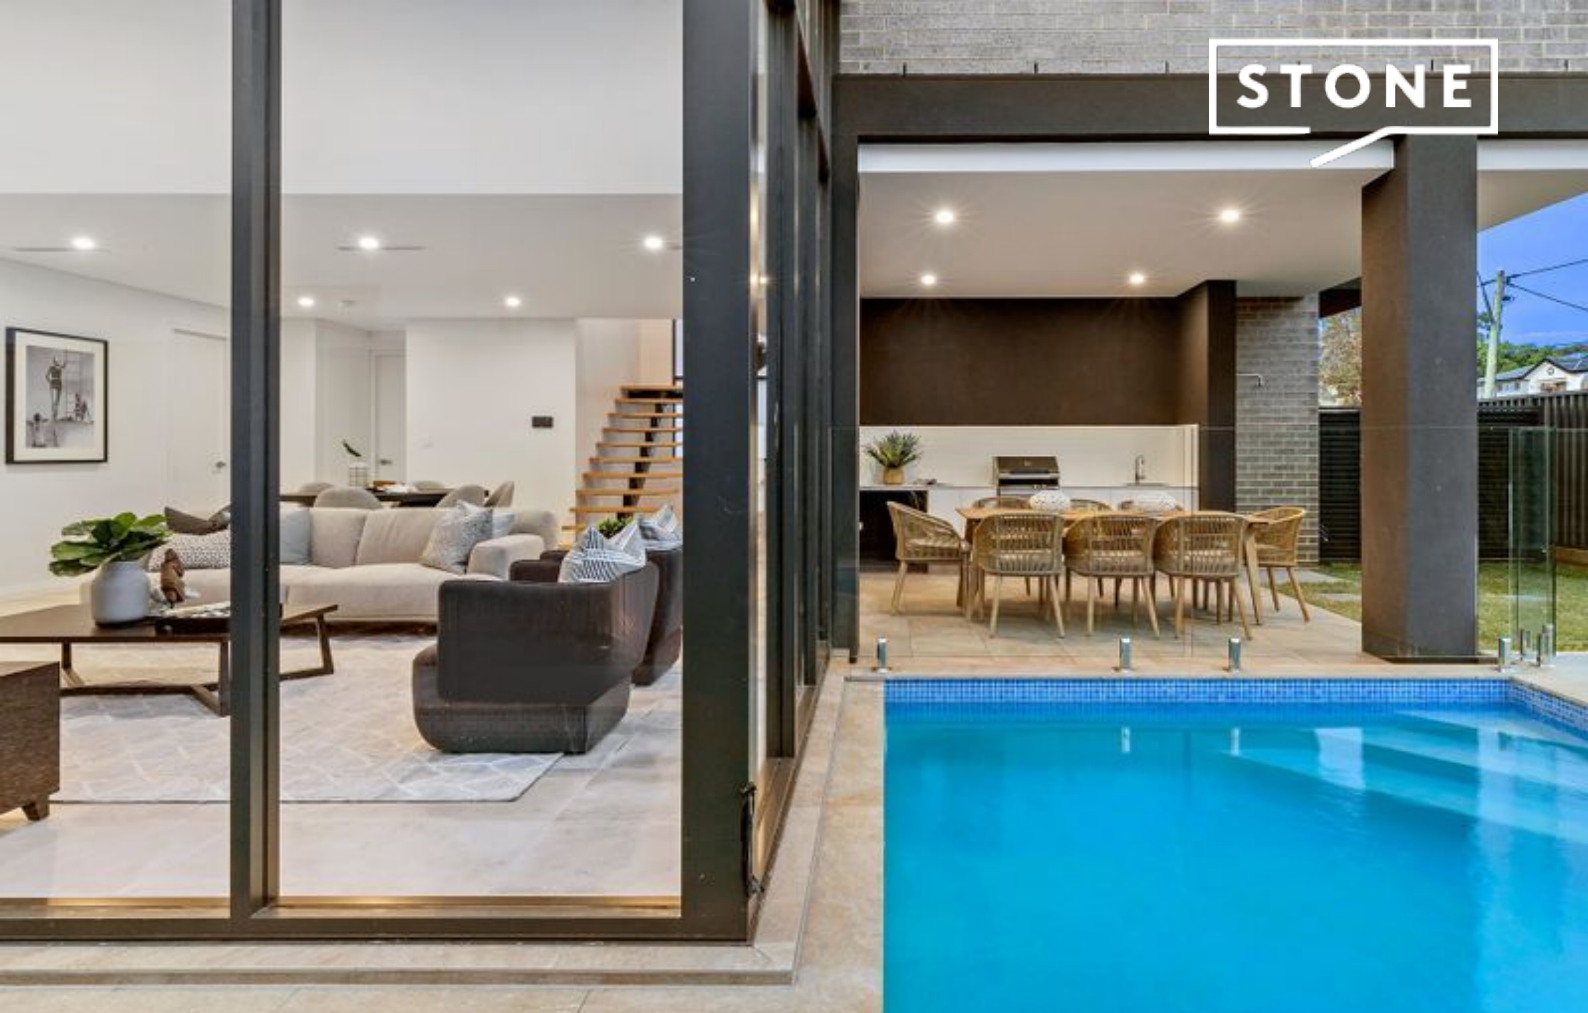

83 Ida Street SANS SOUCI, NSW

4 

3 

2 

A new benchmark for quality design and family luxury

Experience spectacular, state-of-the-art living in this brand-new family residence that is destined to deliver a lifestyle of luxury in one of Sans Soucis premier streets. The double brick and concrete slab property has been skilfully designed to provide a spacious two-level home of exceptional quality with a sense of style, space and utmost convenience.

Price:

SOLD AT AUCTION | \$1,810,000



Ray Fadel

0413 177 739



Ground Floor



First Floor

The floor plan is not to scale, measurements are indicative and in meters. All features included in this 3D plan are for inspiration purposes only. This is not an exact replica of the property or the position of exterior elements. Plans should not be relied on. Interested parties should make and rely on their own enquiries.

Produced by DIAKRIT



The site plan and floor plan are not to scale, measurements are indicative and in metres. Boundaries and lines are placed for illustration purposes. Plans should not be relied on. Interested parties should make and rely on their own enquiries.

Produced by DIAKRIT