


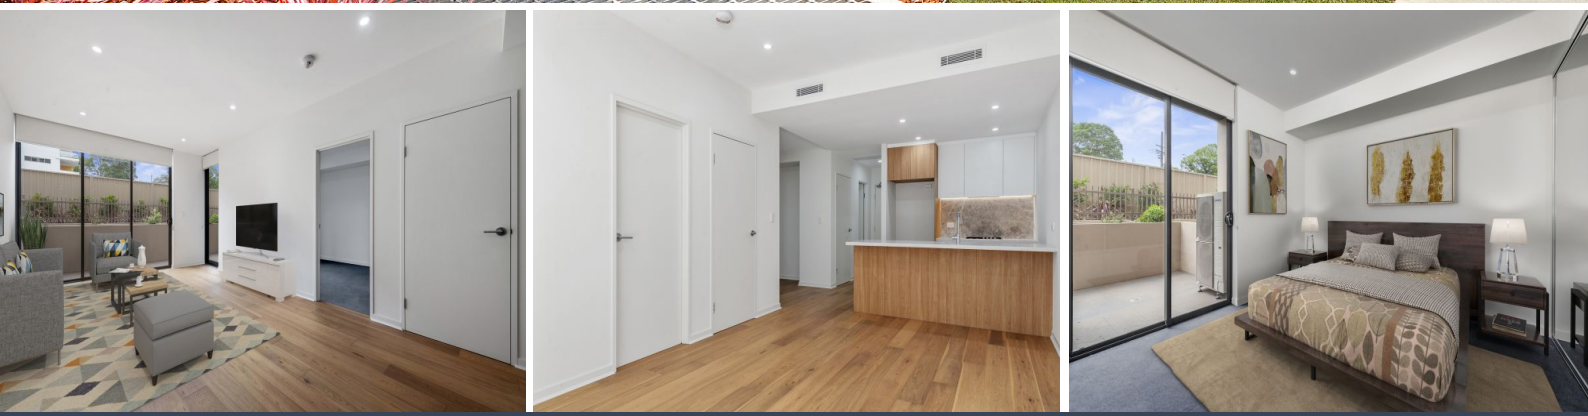

THE GRACE



1/2 Lodge Street Hornsby, NSW

2 1 1

Sold by "THE NOAKES BROTHERS" 0431 620 422

Sold by "THE NOAKES BROTHERS" 0431 620 422

This contemporary ground floor apartment in "The Grace" complex features an open plan living with combined dining and lounge. Spacious bedrooms with mirrored built-in robes, near new floorboards and kitchen with luxury finishes. East facing, allowing plenty of natural light throughout internal access to the laundry and a courtyard with lush greenery. The location will seal the deal, with only footsteps to Asquith Boys High School, Asquith station, plenty of close by parks and a short drive to Hornsby Westfield.

Price: Sold by
Council Rates: \$260.00 p/q
Water Rates: \$130.00 p/q
Strata Rates: \$924.00 p/q



Steve Noakes

0431 620 422



Adam Noakes

0450 753 268




The floor plan is not to scale, measurements are indicative and in metres. All features included in this 3D plan are for inspiration purposes only. This is not an exact replica of the property or the position of exterior elements. Plans should not be relied on. Interested parties should make and rely on their own enquiries.



1/2 Lodge Street, Hornsby



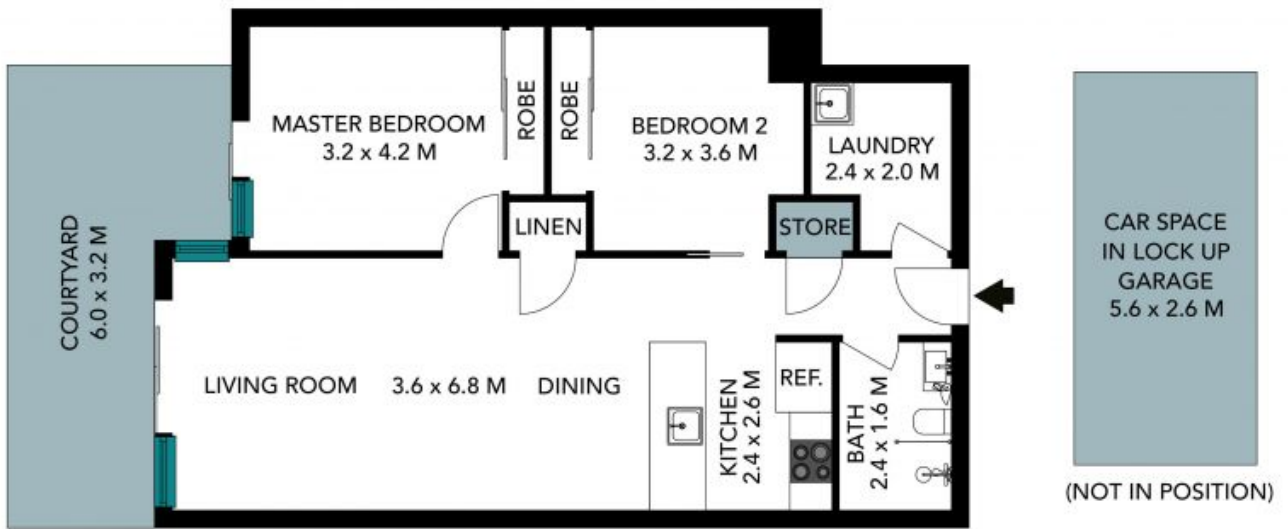

The floor plan is not to scale, measurements are indicative and in metres. Exterior elements are not in position. Plans should not be relied on. Interested parties should make and rely on their own enquiries. All other information provided has been collected from reliable sources but cannot be guaranteed for accuracy.

1/2 Lodge Street, Hornsby

STONE