


STONE

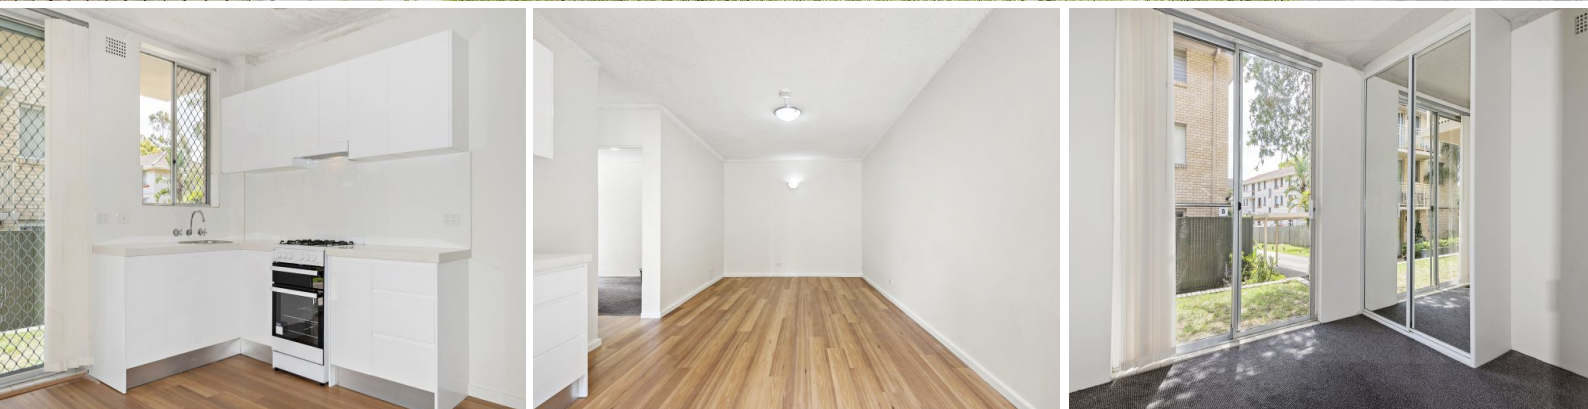

4a/29 Quirk Road Manly Vale, NSW

2  1  1 


Renovated ground floor apartment

Price: Deposit taken
Available Date: 17/08/2022



Sarah Cass

0478 086 411

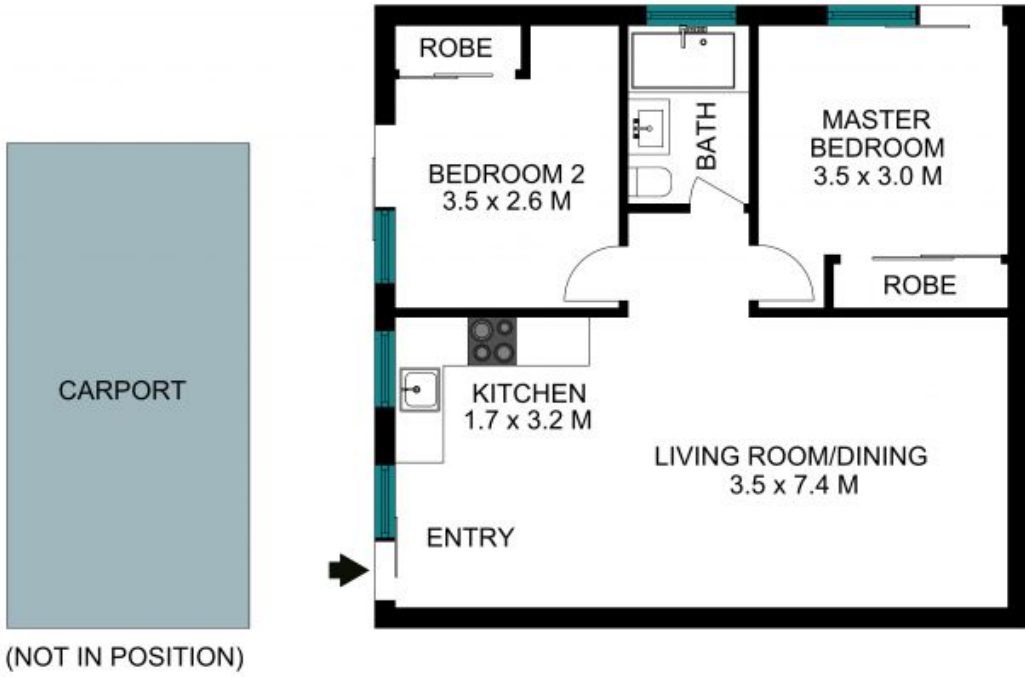

The floor plan is not to scale; measurements are indicative and in metres. Exterior elements are not in position. Plans should not be relied on; interested parties should make and rely on their own enquiries. All other information provided has been collected from reliable sources but cannot be guaranteed for accuracy.

4a/29 Quirk Road, Manly Vale





The floor plan is not to scale; measurements are indicative and in metres. All features included in this 3D plan are for aspirational purposes only. This is not an exact replica of the property or the position of exterior elements. Plans should not be relied on. Interested parties should make and rely on their own enquiries.

4a/29 Quirk Road, Manly Vale

