

32 Beaconsfield Road MOSMAN, NSW

3 

2 

1 


EOI close on this Friday!

Balmoral Opportunity!



Ivan Resnekov

0411 500 240

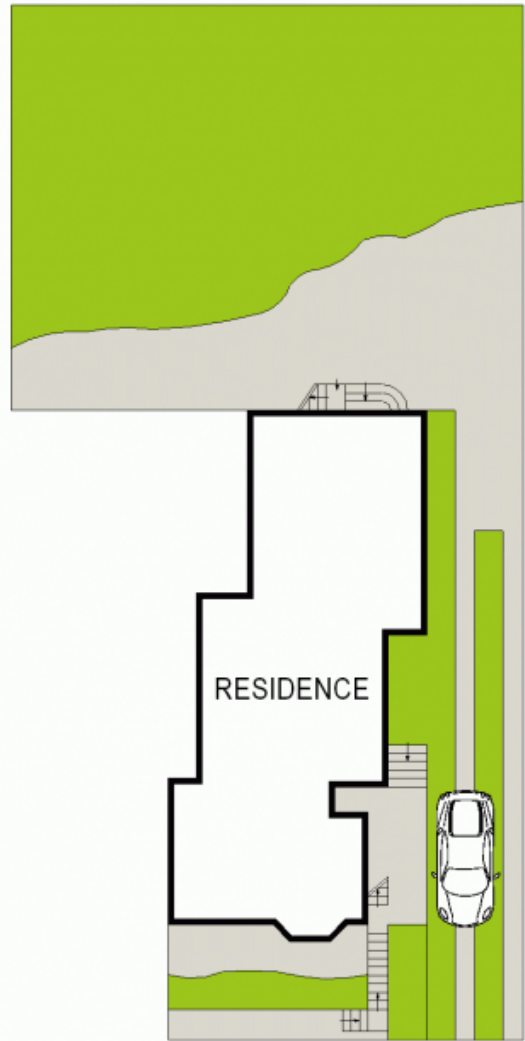

SITE PLAN (NOT TO SCALE)





APPROX. INT. AREA : 114 m²



PLANS SHOWN ONLY INDICATIVE/Disclaimer: Indicative only. Dimensions are approximate. All information contained herein is generated from sources we believe to be reliable. However we cannot guarantee its accuracy and interested persons should rely on their own inquiries.

1/32 BEACONSFIELD ROAD, MOSMAN

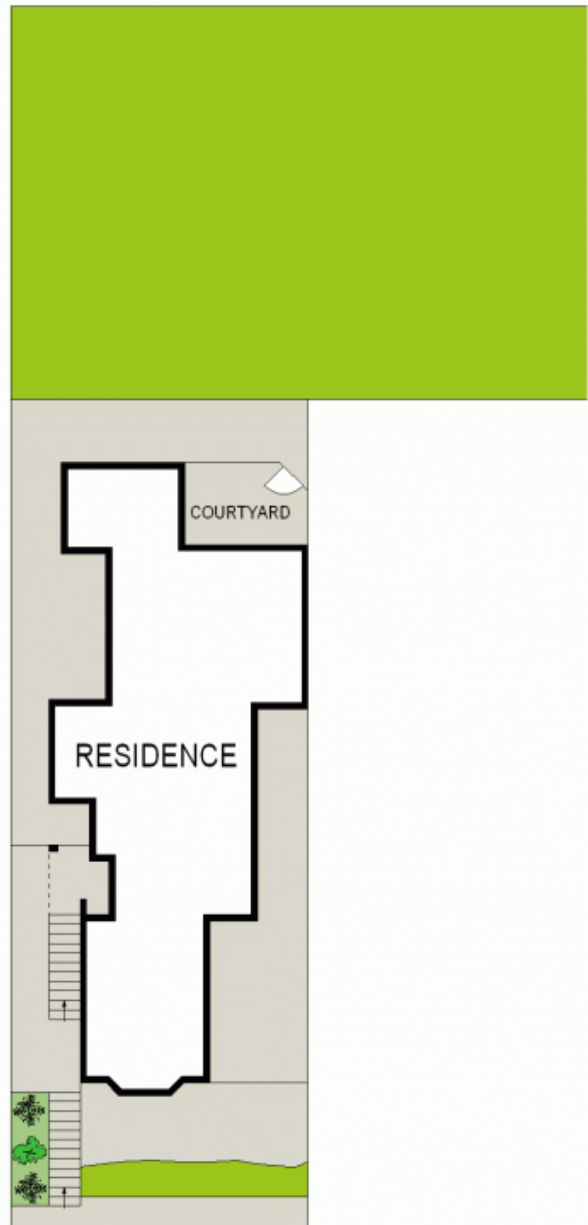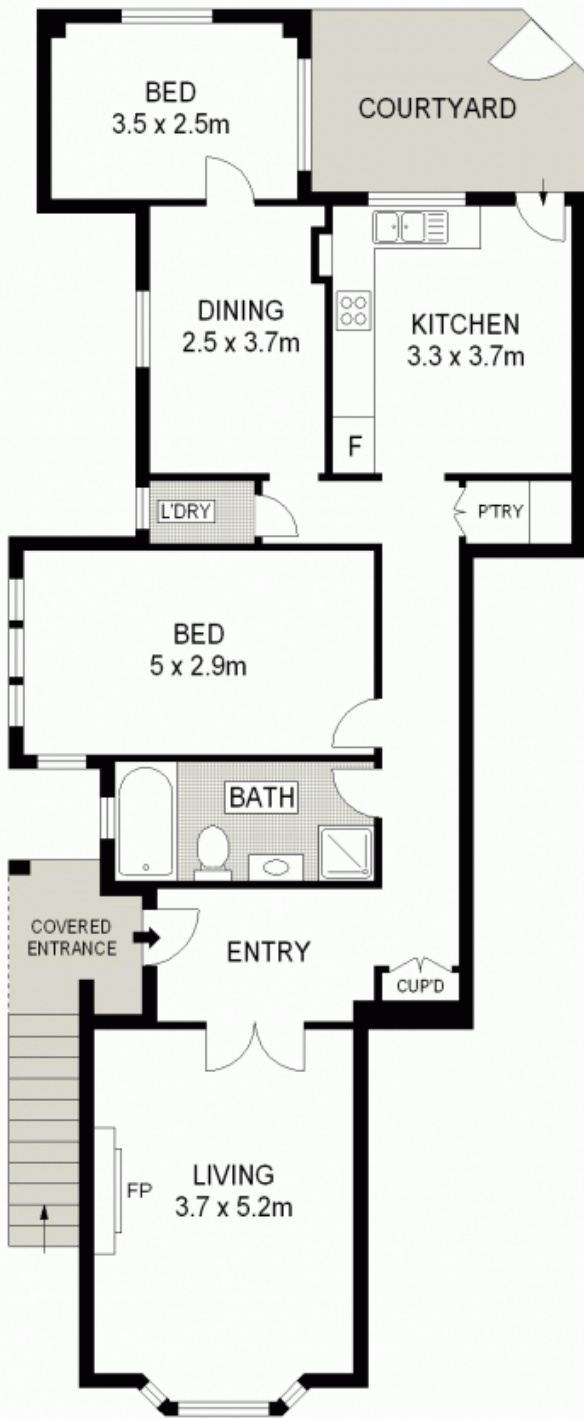

SITE PLAN (NOT TO SCALE)



APPROX. INT. AREA : 92 m²



PLANS SHOWN ONLY INDICATIVE: Dimensions are approximate. All information contained herein is gathered from sources we believe to be reliable. However we cannot guarantee its accuracy and interested persons should rely on their own inquiries.

2/32 BEACONSFIELD ROAD, MOSMAN