



326/51-54 The Esplanade Ettalong Beach, NSW



Water views over looking the resort pool

Positioned in a prime location opposite the beach with beautiful waterviews and in the heart of Ettalong beach is this fully furnished apartment. Positioned on level 3 with an east facing balcony overlooking the pool with views towards Wagstaffe and offering all the luxuries of resort style living this unit is an ideal getaway for yourself and your guests.

Price: \$530,000 - \$560,000
Council Rates: \$1,110.52/year (approx)
Water Rates: \$912.89/year (approx)
Strata Rates: \$1,309.00 p/q



Christel Renton


0417 208 314



Helen Hughes

0418 220 622



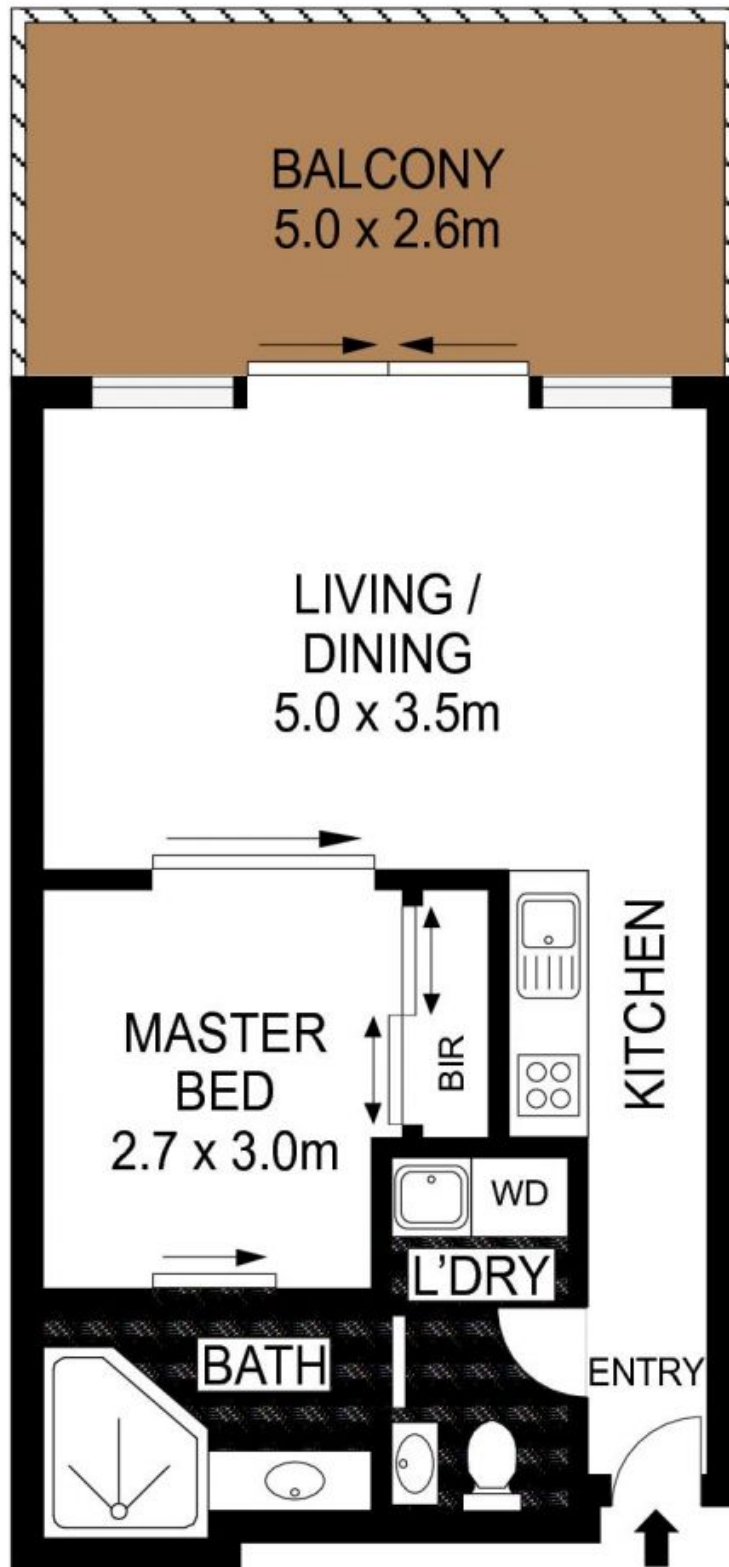

The floor plan is not to scale, measurements are indicative and in metres. Exterior elements are not in position. Plans should not be relied on. Intended parties should make and rely on their own enquiries. All other information provided has been collected from reliable sources but cannot be guaranteed of accuracy.