
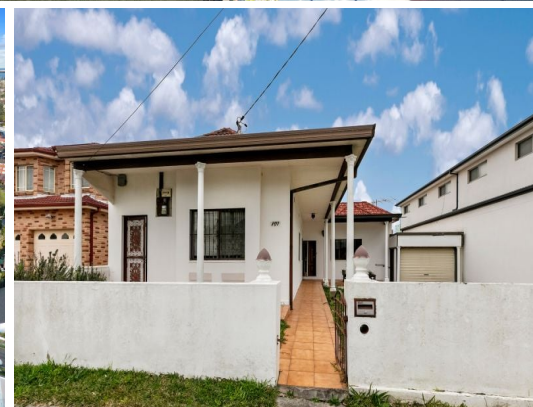
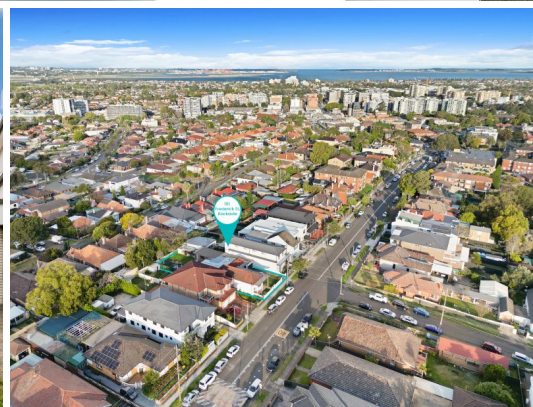


STONE

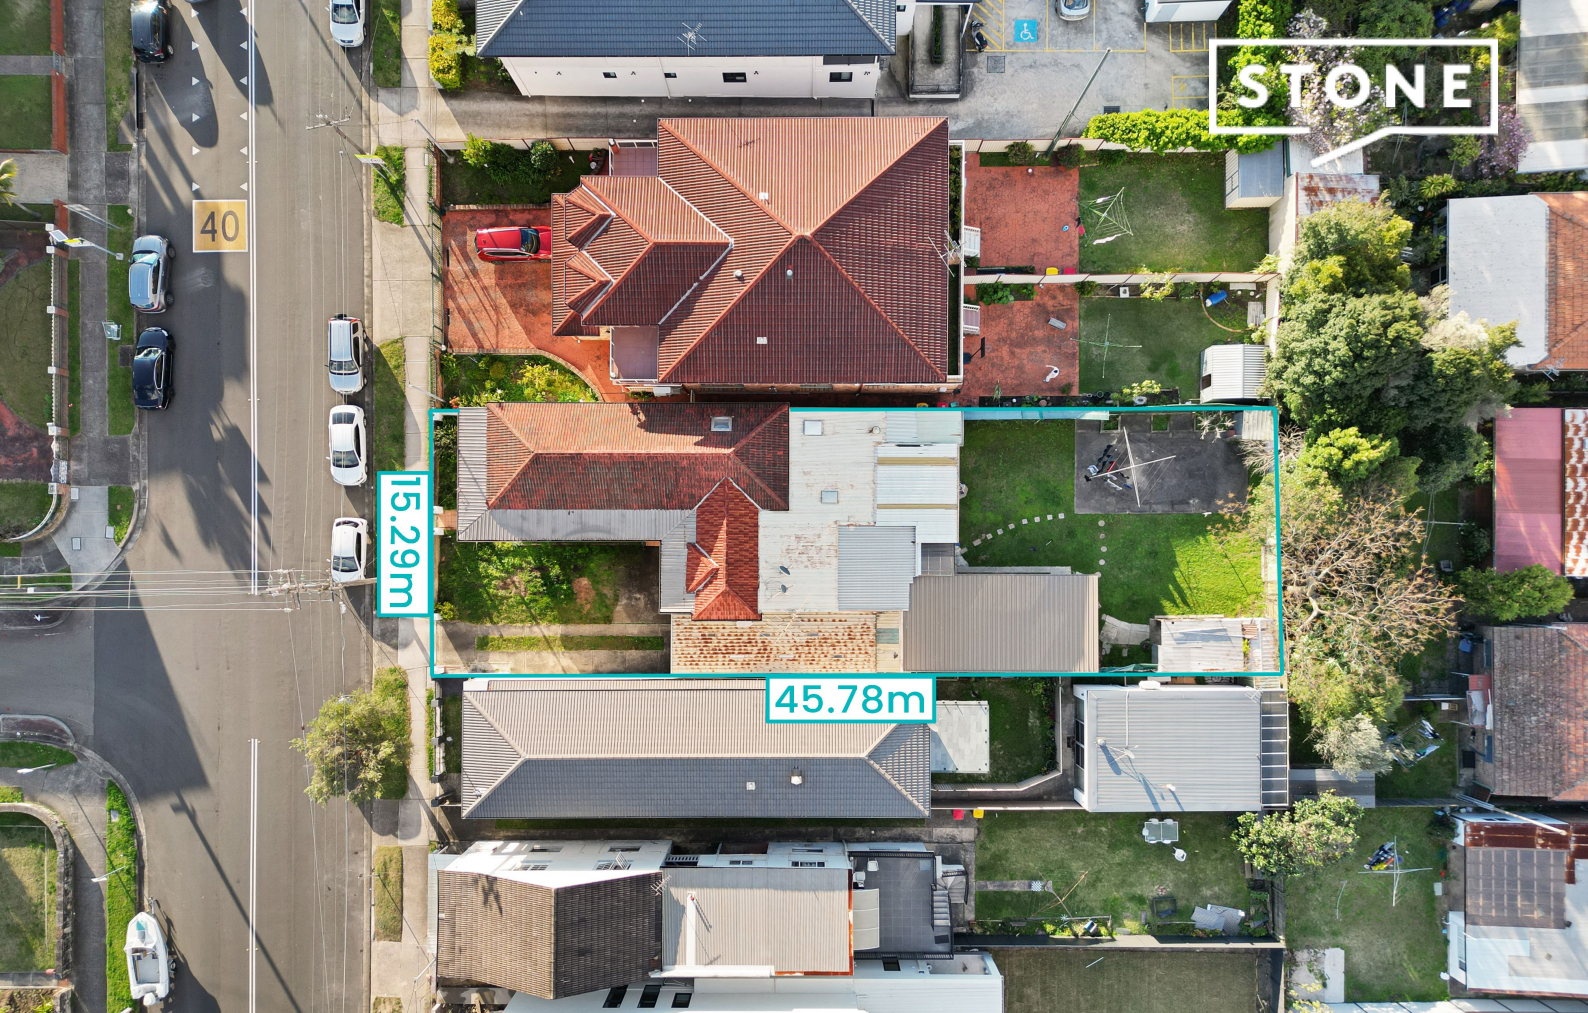

101 Frederick Street Rockdale, NSW

4 2 2

DUPLEX SITE STCA City Views 15.2m frontage 696sqm

Price: SOLD \$2,110,000

Live in now, invest or redevelop ? options and opportunities abound for this large, prime-position property. Currently comprising a spacious three-bedroom brick home, plus a self-contained studio, the nearly 700sq m parcel is also an ideal site for a duplex development (STCA).



Sam Abbas

0406 750 075

101 Frederick Street
Rockdale



The floor plan is not to scale; measurements are indicative and in metres. All features included in this 3D plan are for inspiration purposes only. This is not an exact replica of the property or the position of exterior elements. Plans should not be relied on. Interested parties should make and rely on their own enquiries.

